




FRONT ELEVATION
SCALE: 1/4" = 1'-0"

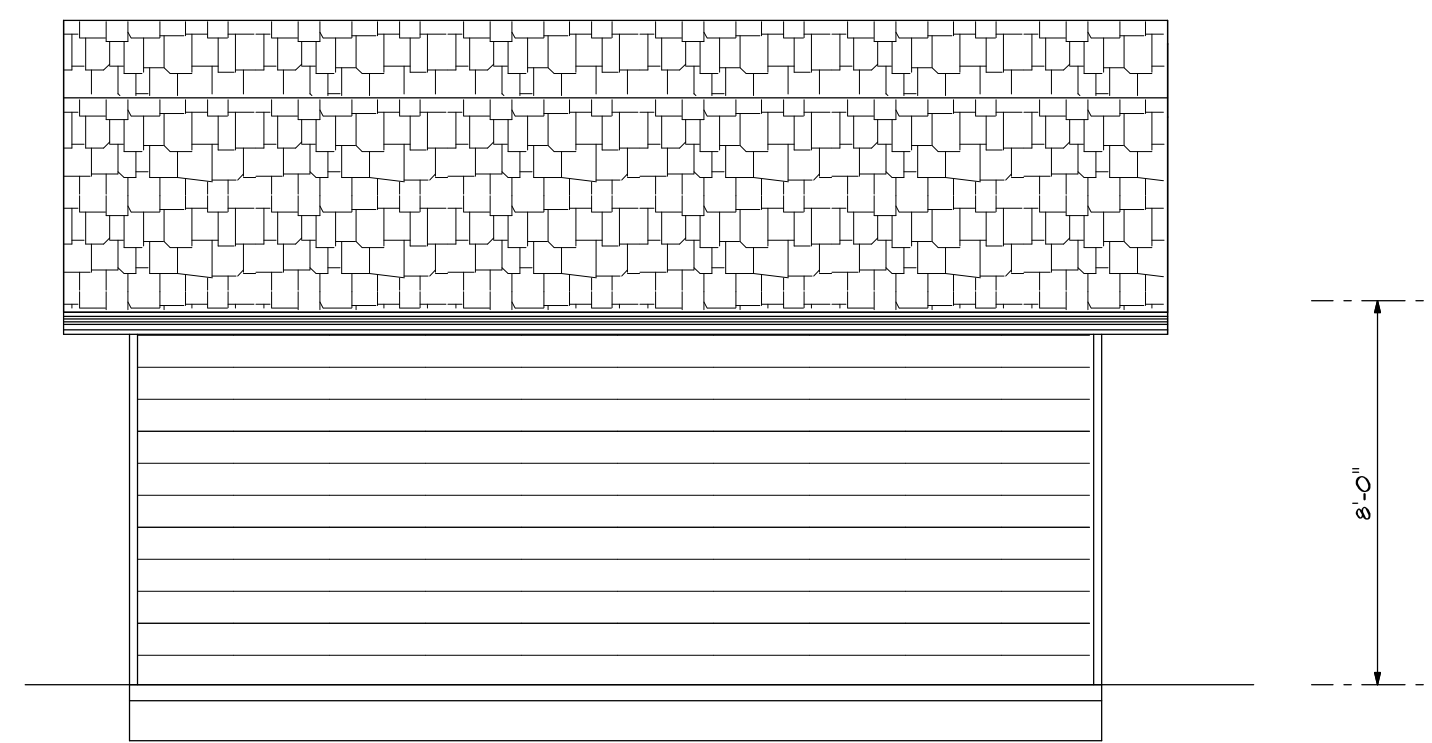


LEFT ELEVATION
SCALE: 1/4" = 1'-0"

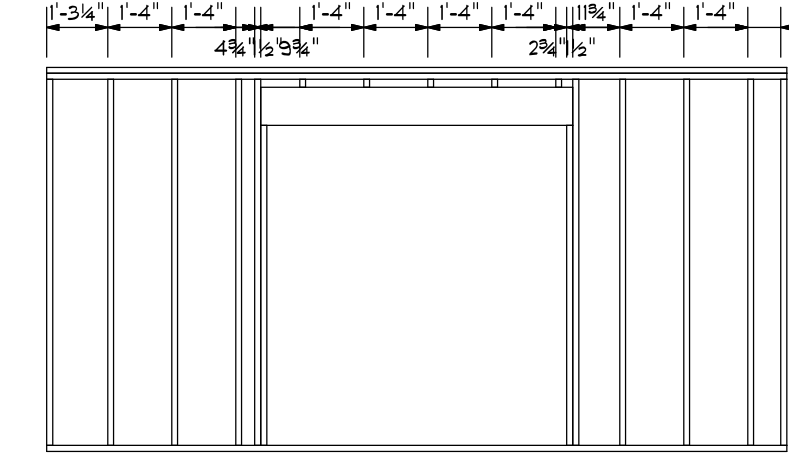


2x4 WALL NO. 3

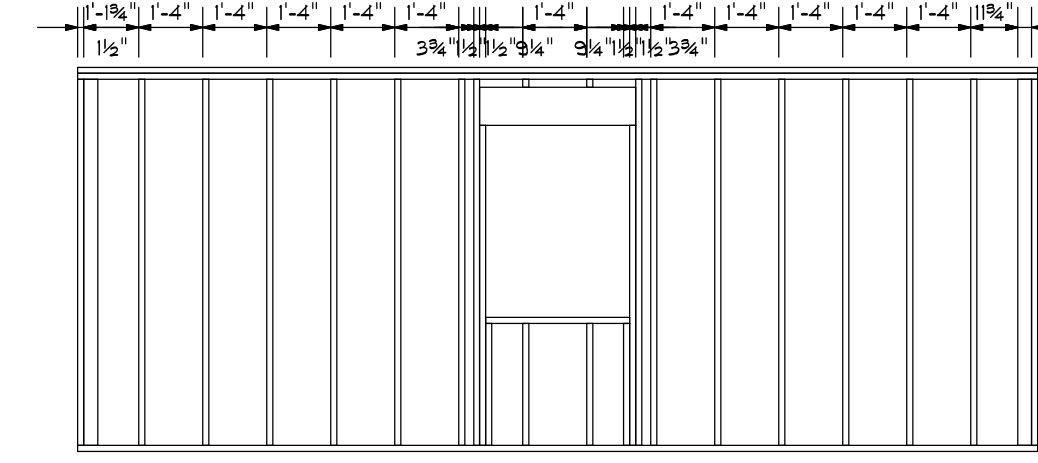


2x4 WALL NO. 4

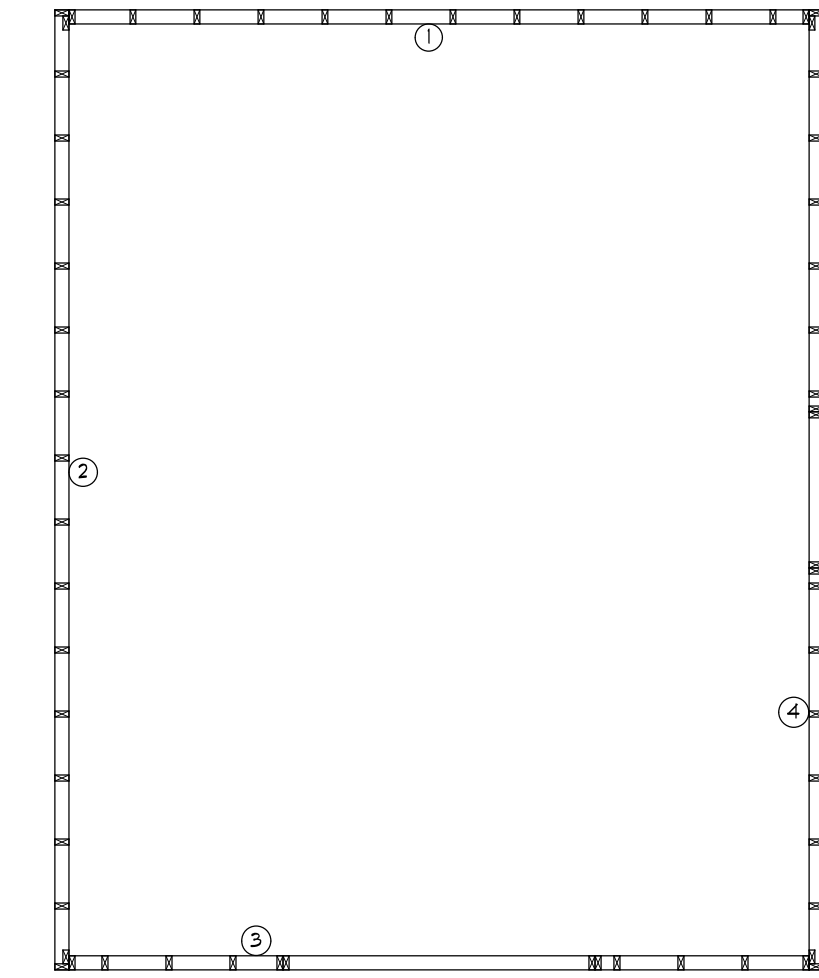


WALL FRAMING
SCALE: 1/4" = 1'-0"

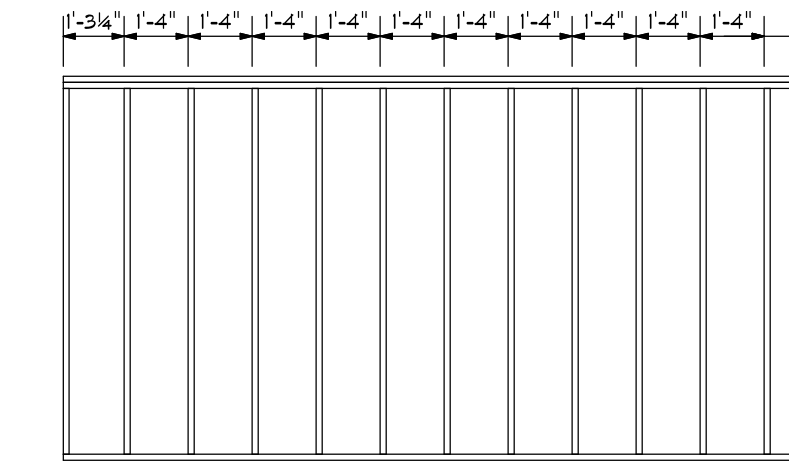


2x4 WALL NO. 1

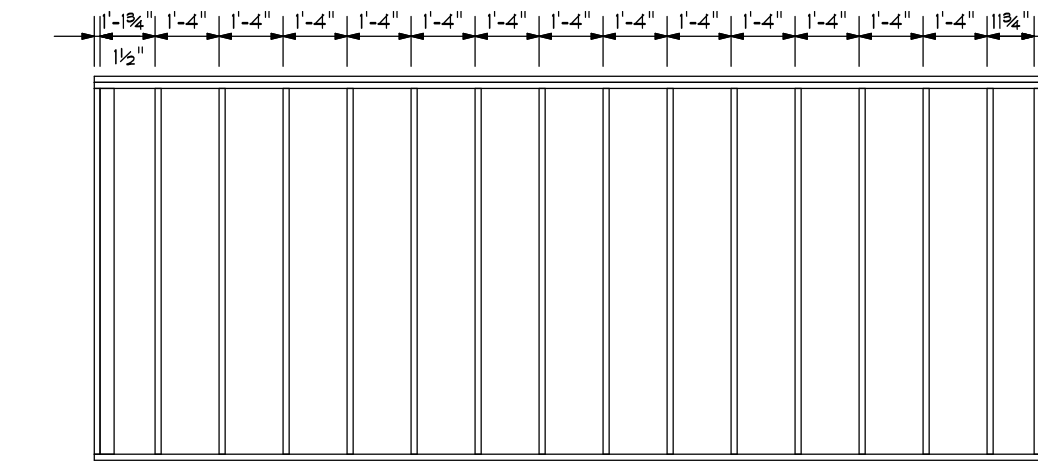

2x4 WALL NO. 2

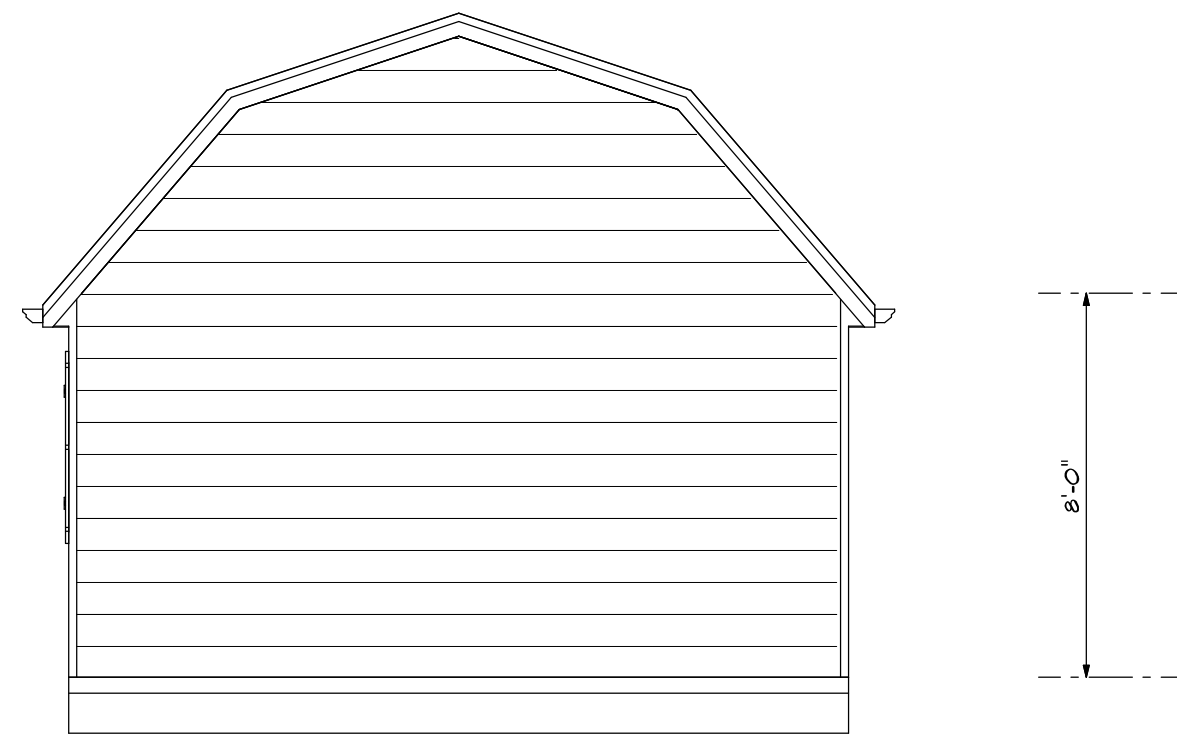


REAR ELEVATION
SCALE: 1/4" = 1'-0"

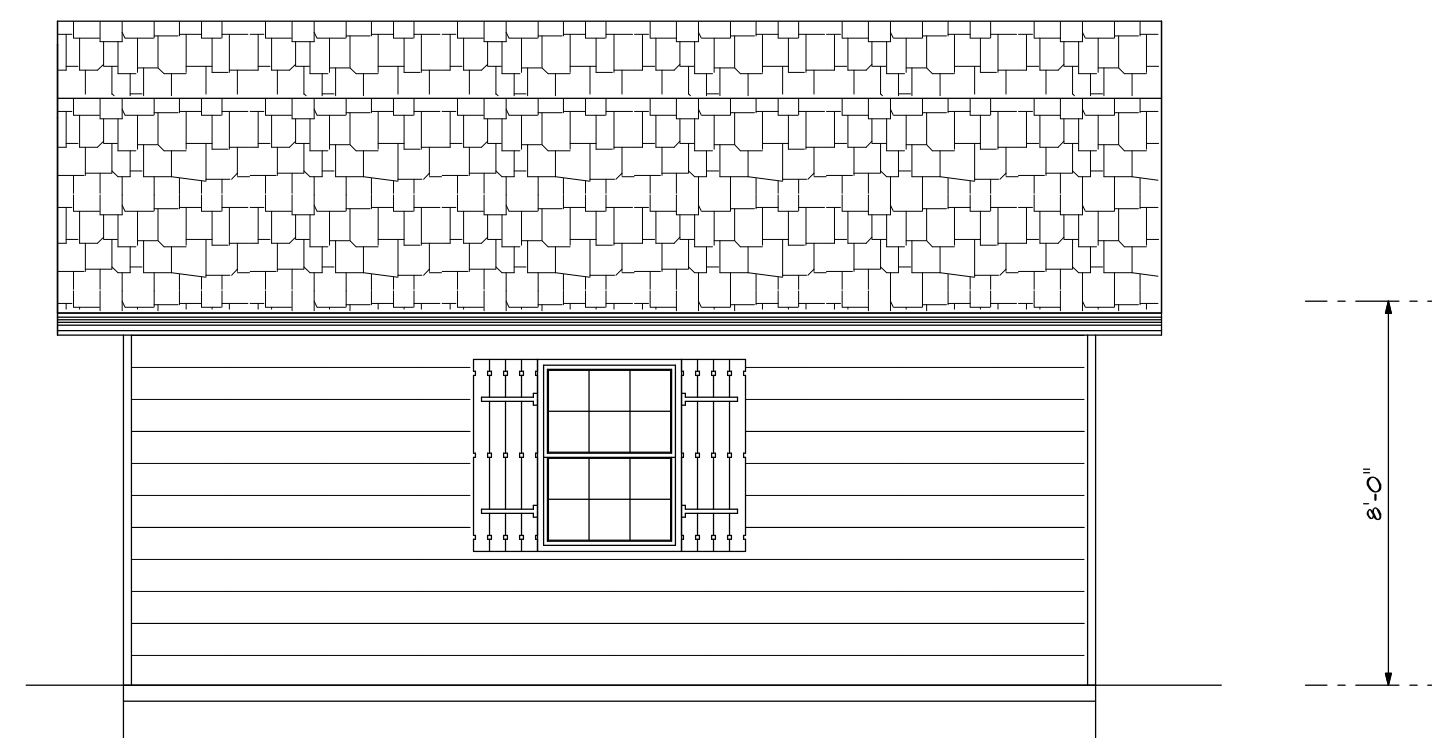


RIGHT ELEVATION
SCALE: 1/4" = 1'-0"




FOUNDATION
SCALE: 1/4" = 1'-0"

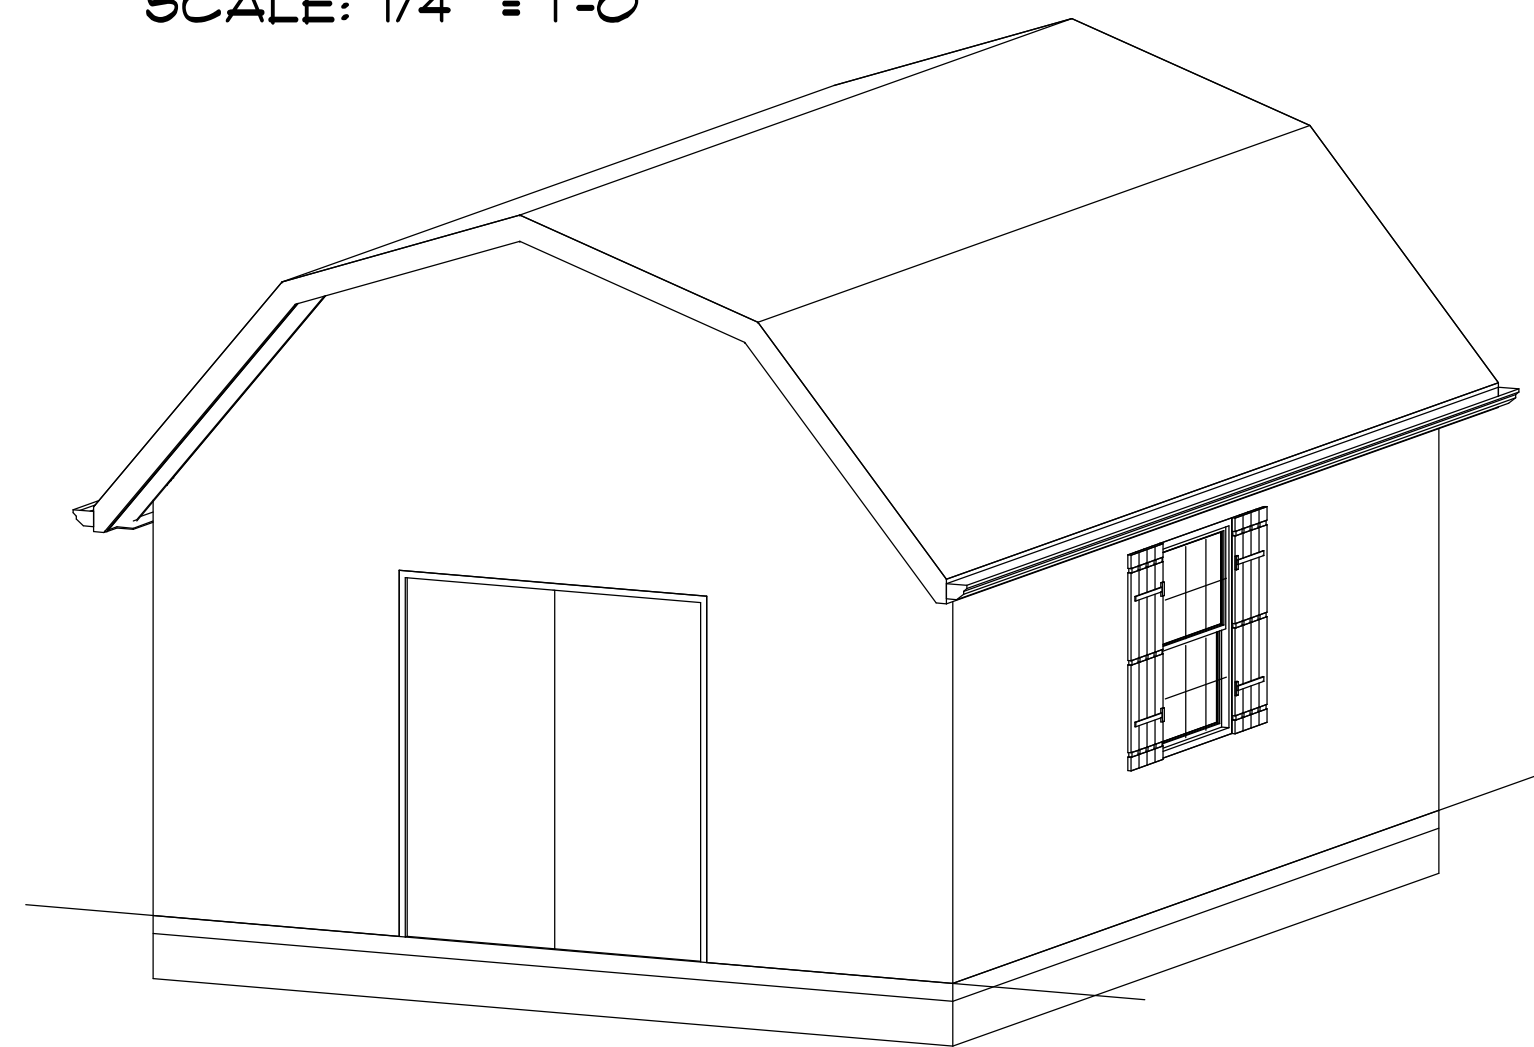


ANGLE 1
SCALE: NTS

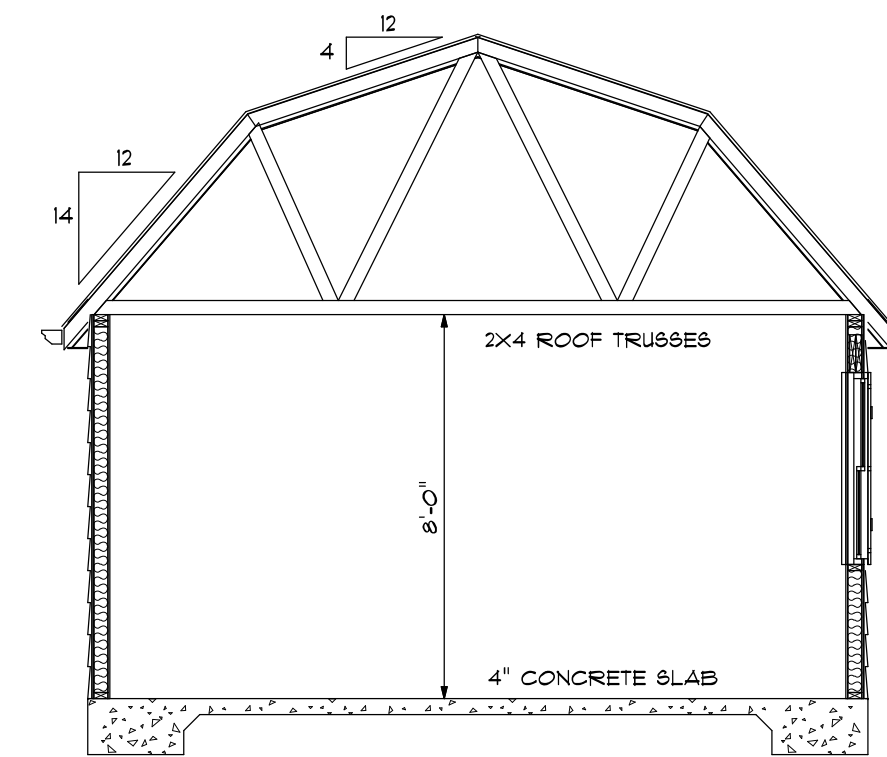


SECTION A
SCALE: 1/4" = 1'-0"

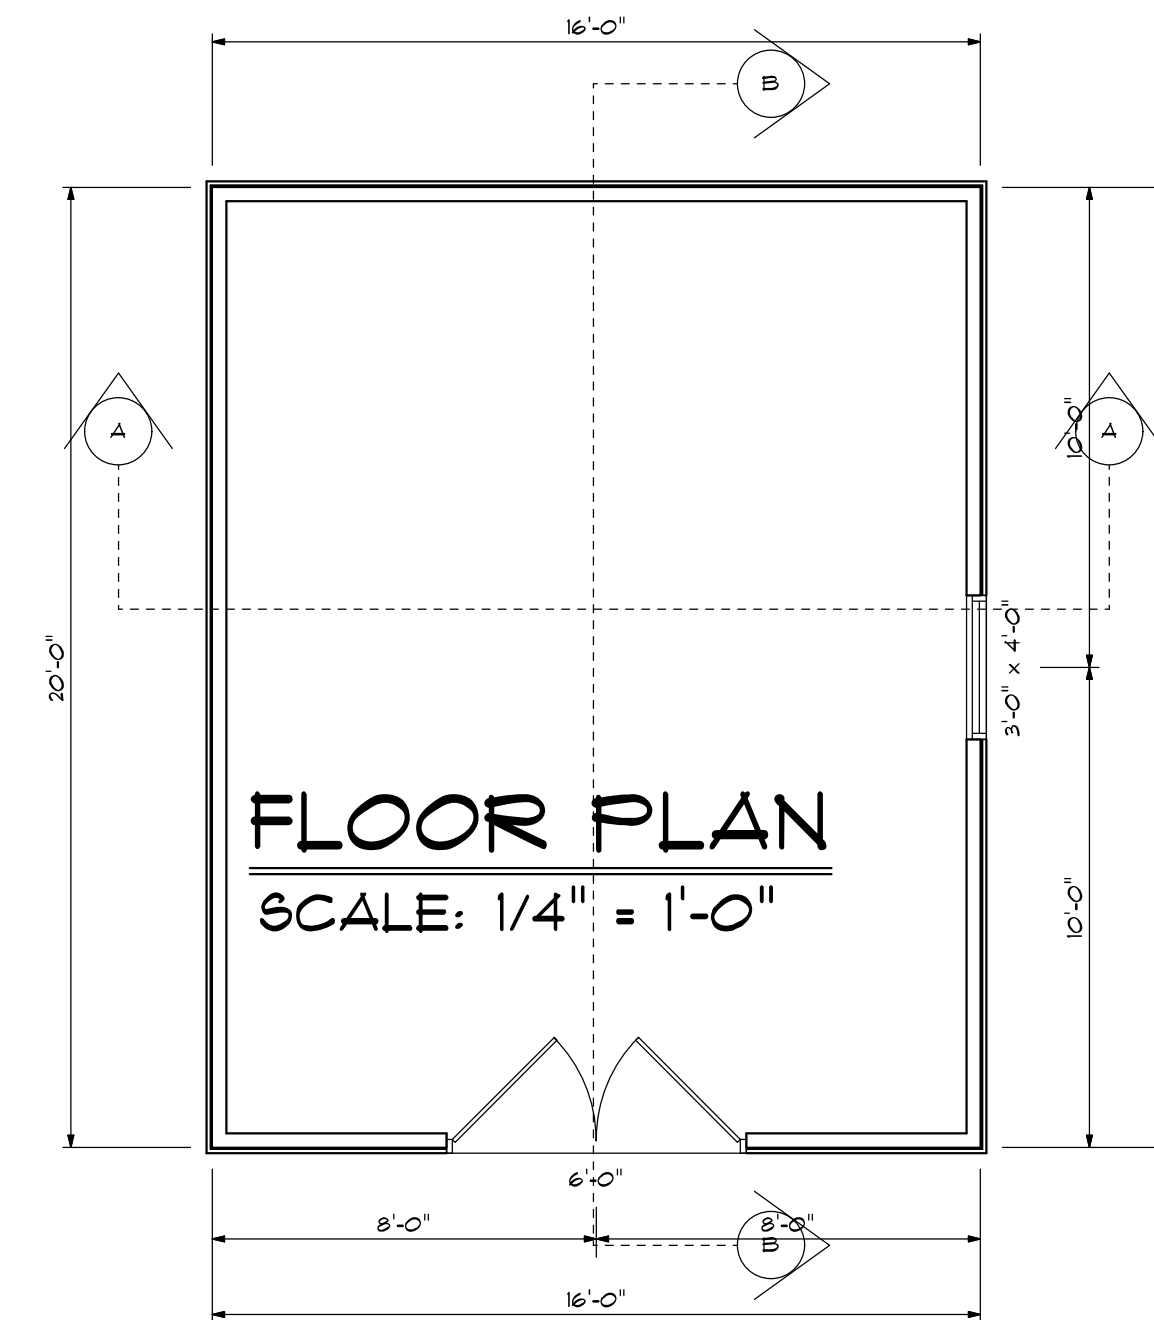


FLOOR PLAN
SCALE: 1/4" = 1'-0"

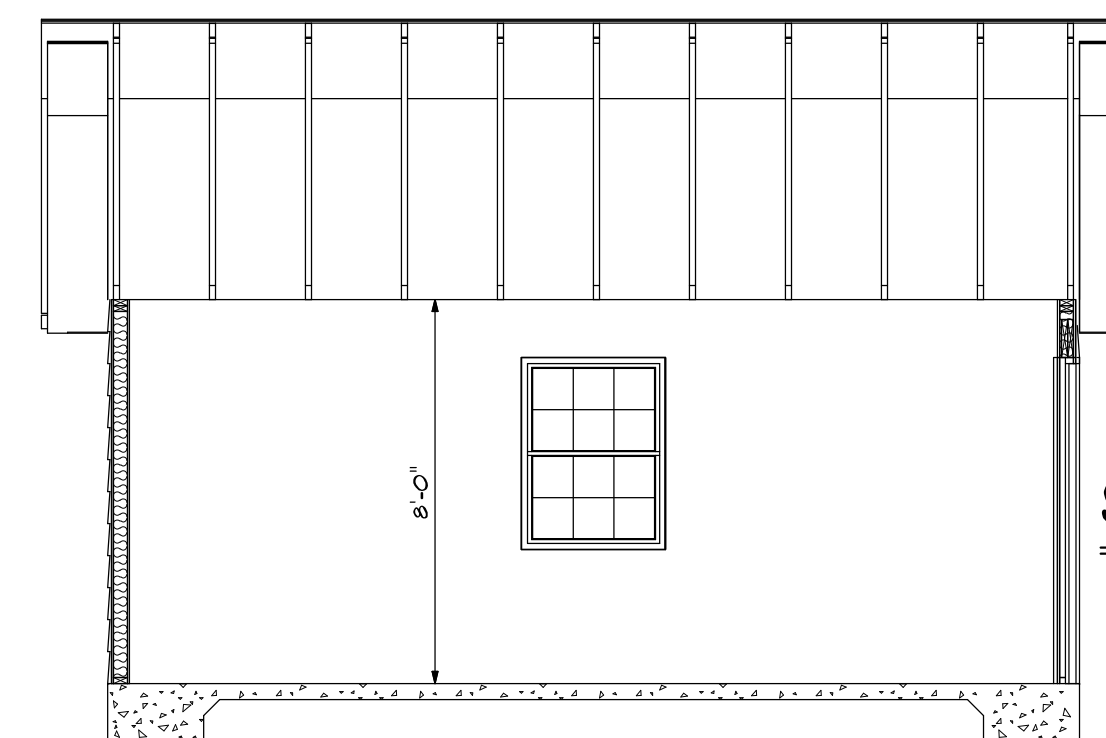


SECTION B
SCALE: 1/4" = 1'-0"

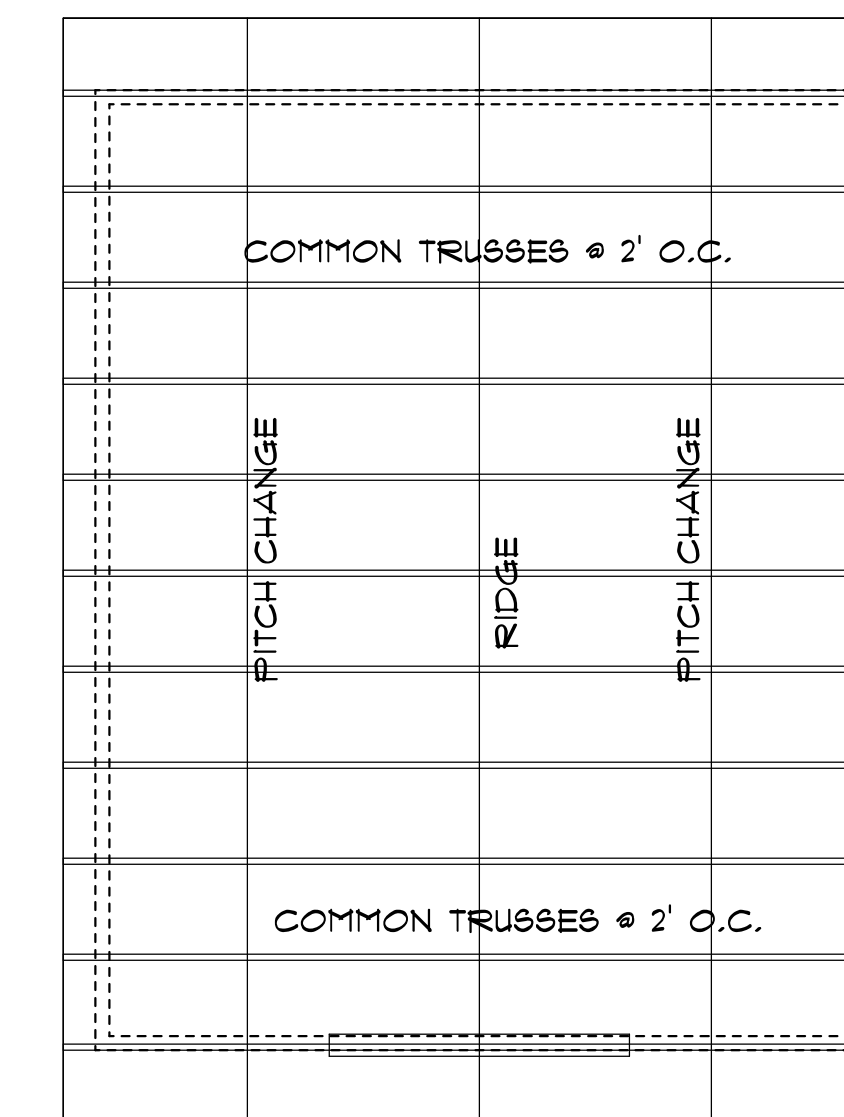

ROOF FRAMING
SCALE: 1/4" = 1'-0"

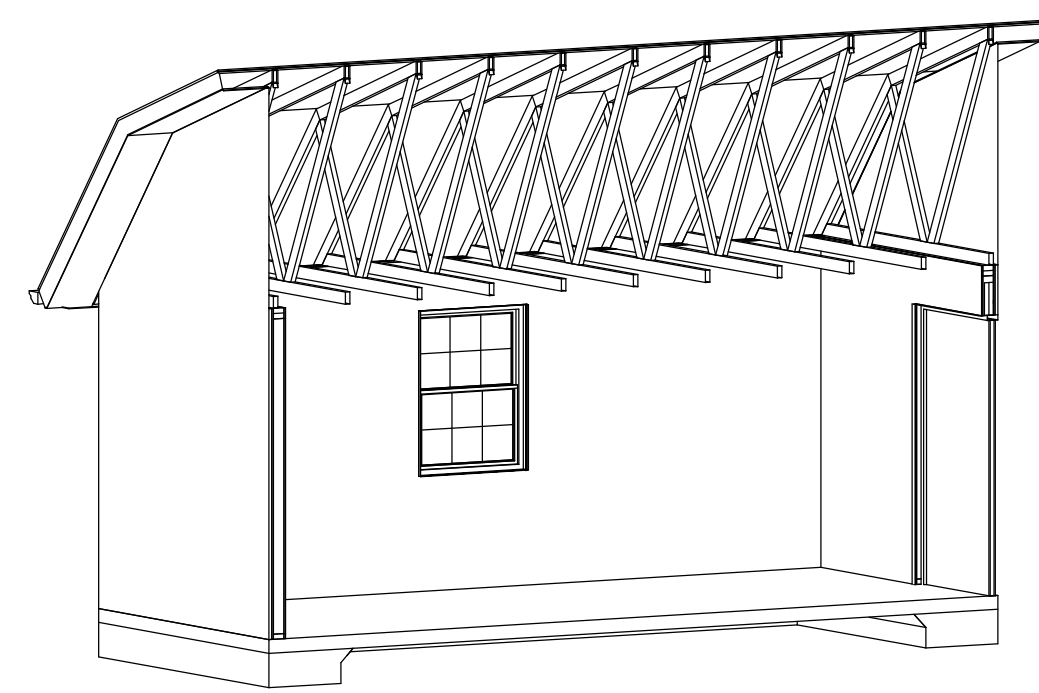

ANGLE 2
SCALE: NTS

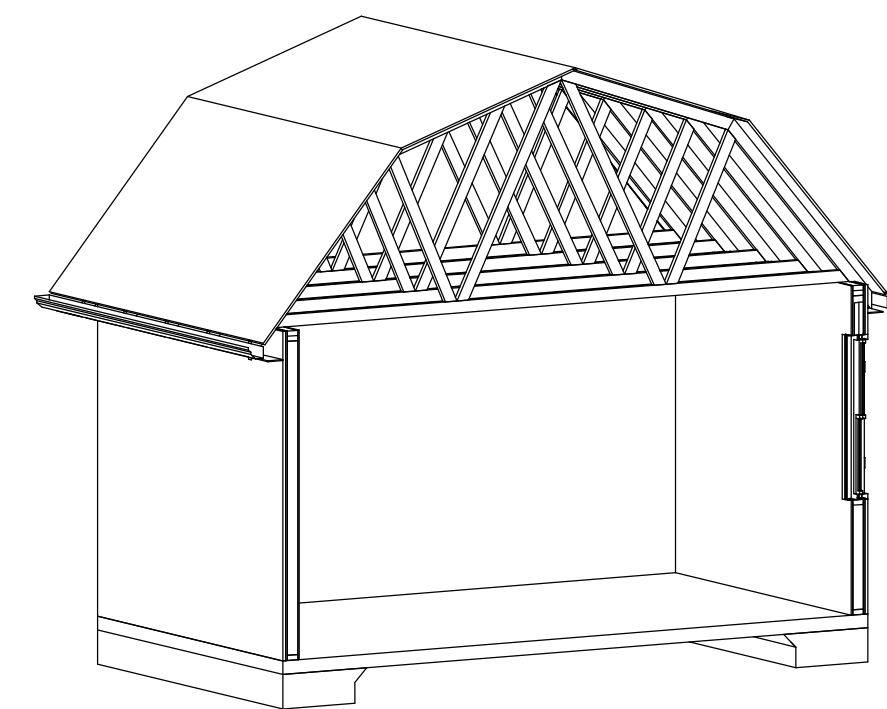

ANGLE 3
SCALE: NTS

www.cabinsandsheds.com
These plans are the exclusive property of www.cabinsandsheds.com and are available for use, resale, reuse, ownership rights and modification through a special offer by cabinsandsheds.com to those who purchase plans as a collection from cabinsandsheds.com. All other reproduction and/or use is prohibited. IT IS THE RESPONSIBILITY OF THE PURCHASER/BUILDER OF THIS PLAN TO INSURE THAT ALL LOCAL BUILDING CODES AND REQUIREMENTS ARE MET. (STRUCTURAL, SEISMIC, SNOW, WIND, HVAC, ELECTRICAL, ETC.)

BARN SHED 1

cabinsandsheds

SINGLE USE FOR:

PLAN NAME: BARN SHED 1

DRAWING NUMBER
SHEET 1

SCALE: 1/4" = 1'-0"

DATE: November 02, 2008

APPROVED

DRAWN BY

REVISION