


LEFT ELEVATION

SCALE: 1/8" = 1'-0"

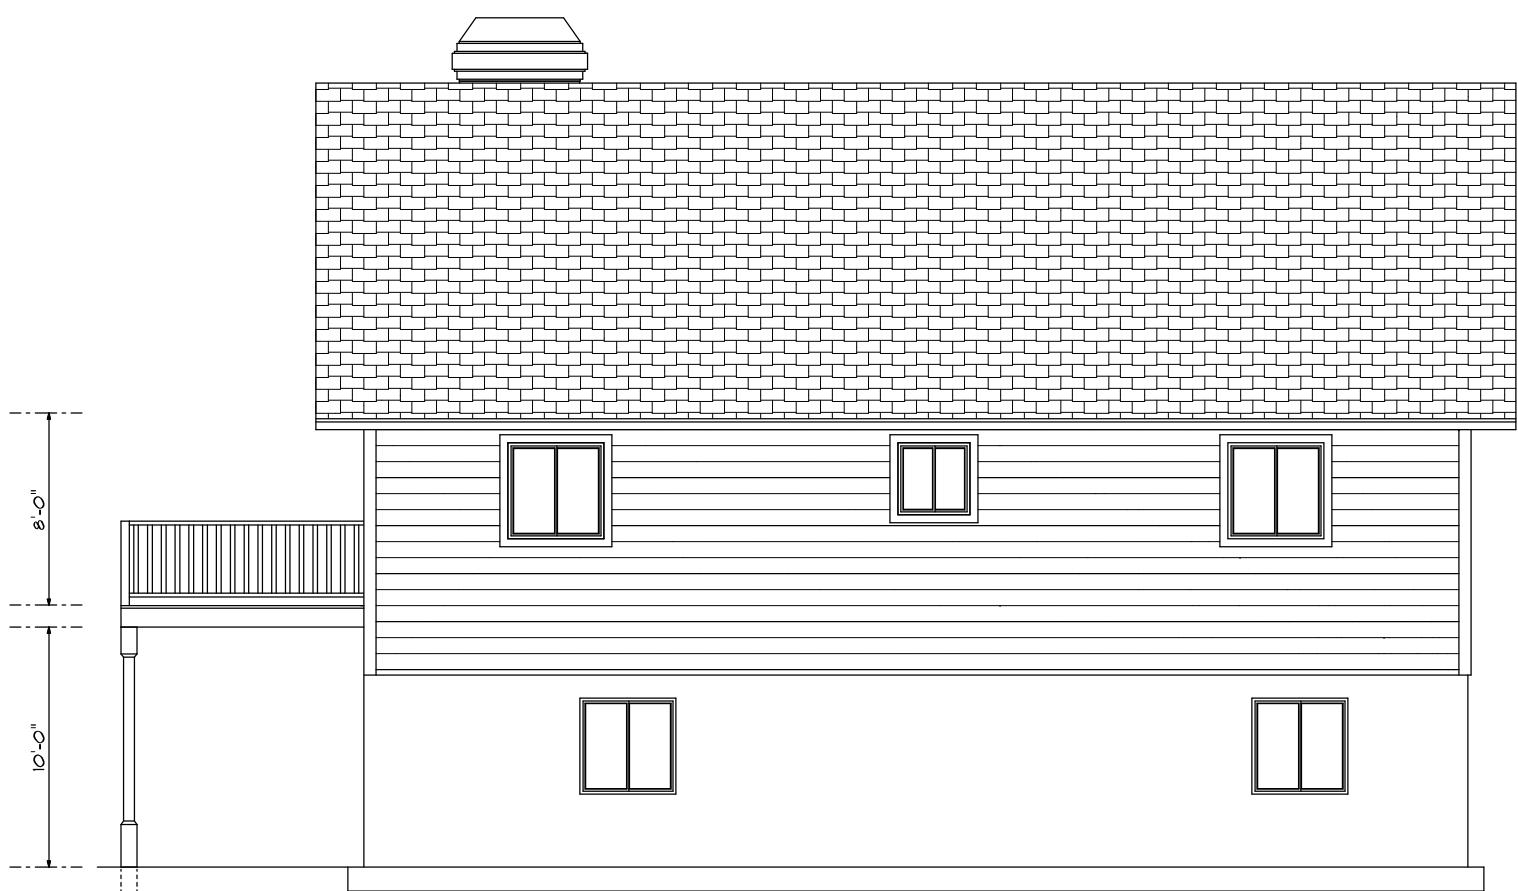


REAR ELEVATION

SCALE: 1/8" = 1'-0"



RIGHT ELEVATION

SCALE: 1/8" = 1'-0"

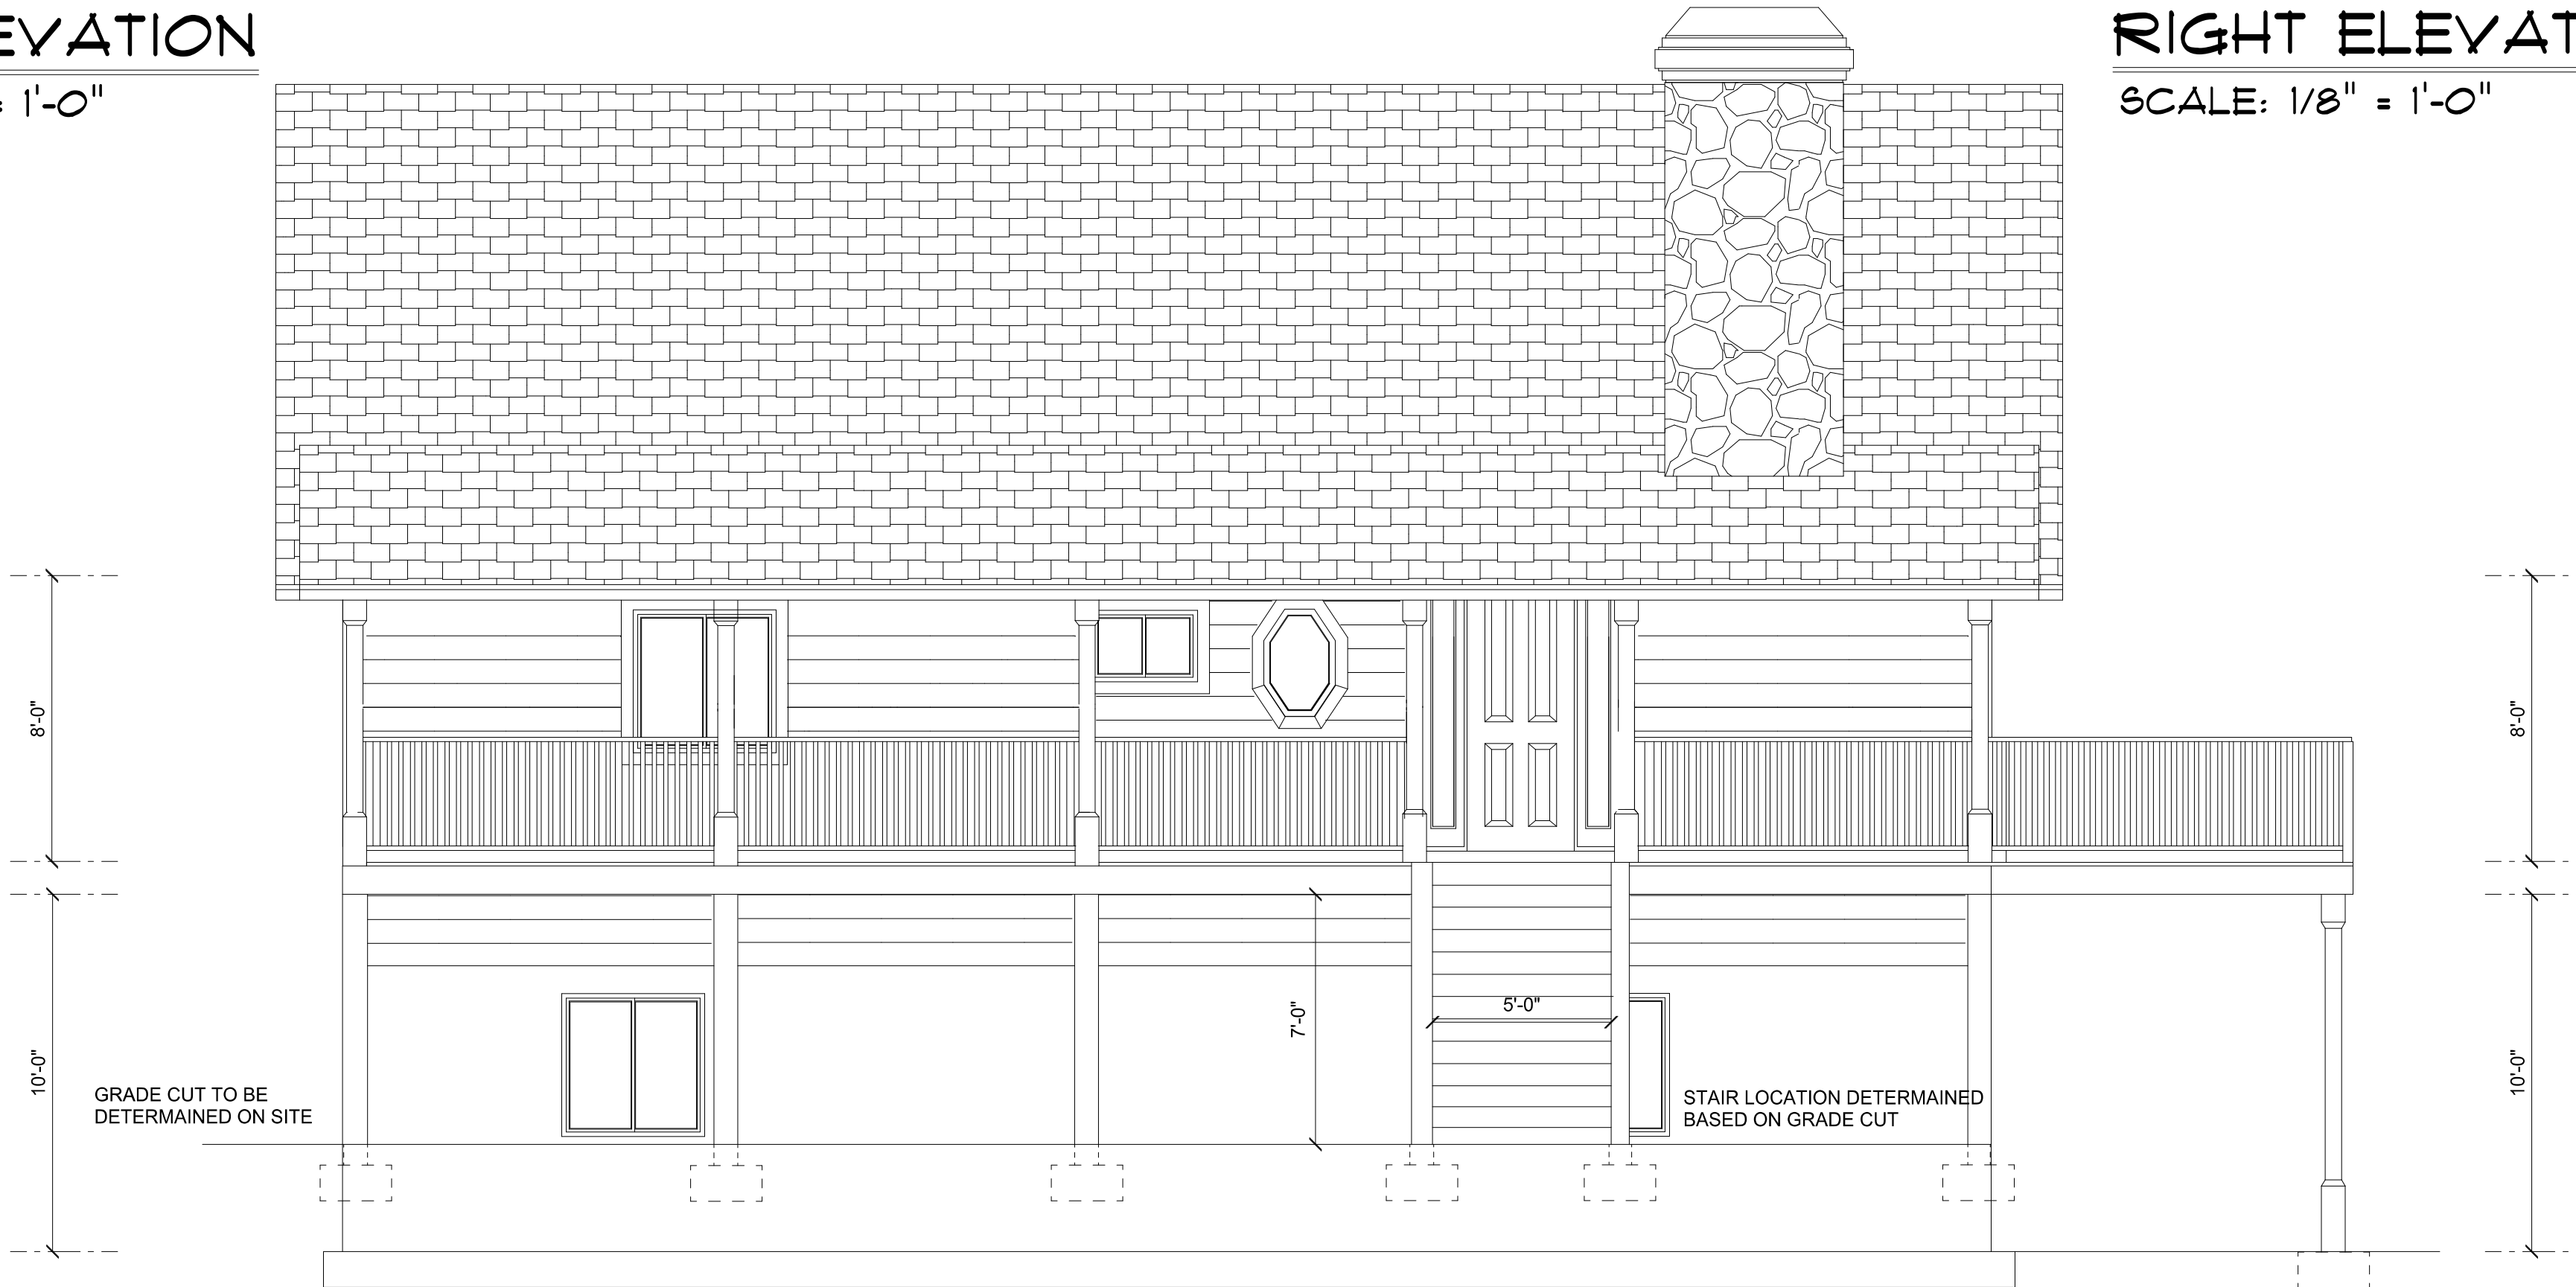

FRONT ELEVATION

SCALE: 1/4" = 1'-0"

www.cabinsandsheds.com

These plans are the exclusive property of www.cabinsandsheds.com and are available for use, resale, reuse, ownership rights and modification through a special offer by cabinsandsheds.com to those who purchase plans as a collection from cabinsandsheds.com. All other reproduction and/or use is prohibited.

IT IS THE RESPONSIBILITY OF THE PURCHASER/BUILDER OF THIS PLAN TO INSURE THAT ALL LOCAL BUILDING CODES AND REQUIREMENTS ARE MET. (STRUCTURAL, SEISMIC, SNOW, WIND, HVAC, ELECTRICAL ETC.)

ELEVATIONS

SINGLE USE FOR:

cabinsandsheds

DRAWN BY

REVISED

APPROVED


PLAN NAME: CABIN 1

SCALE 1/4" = 1'-0"

DATE July 31, 2008

DRAWING NUMBER

SHEET 1

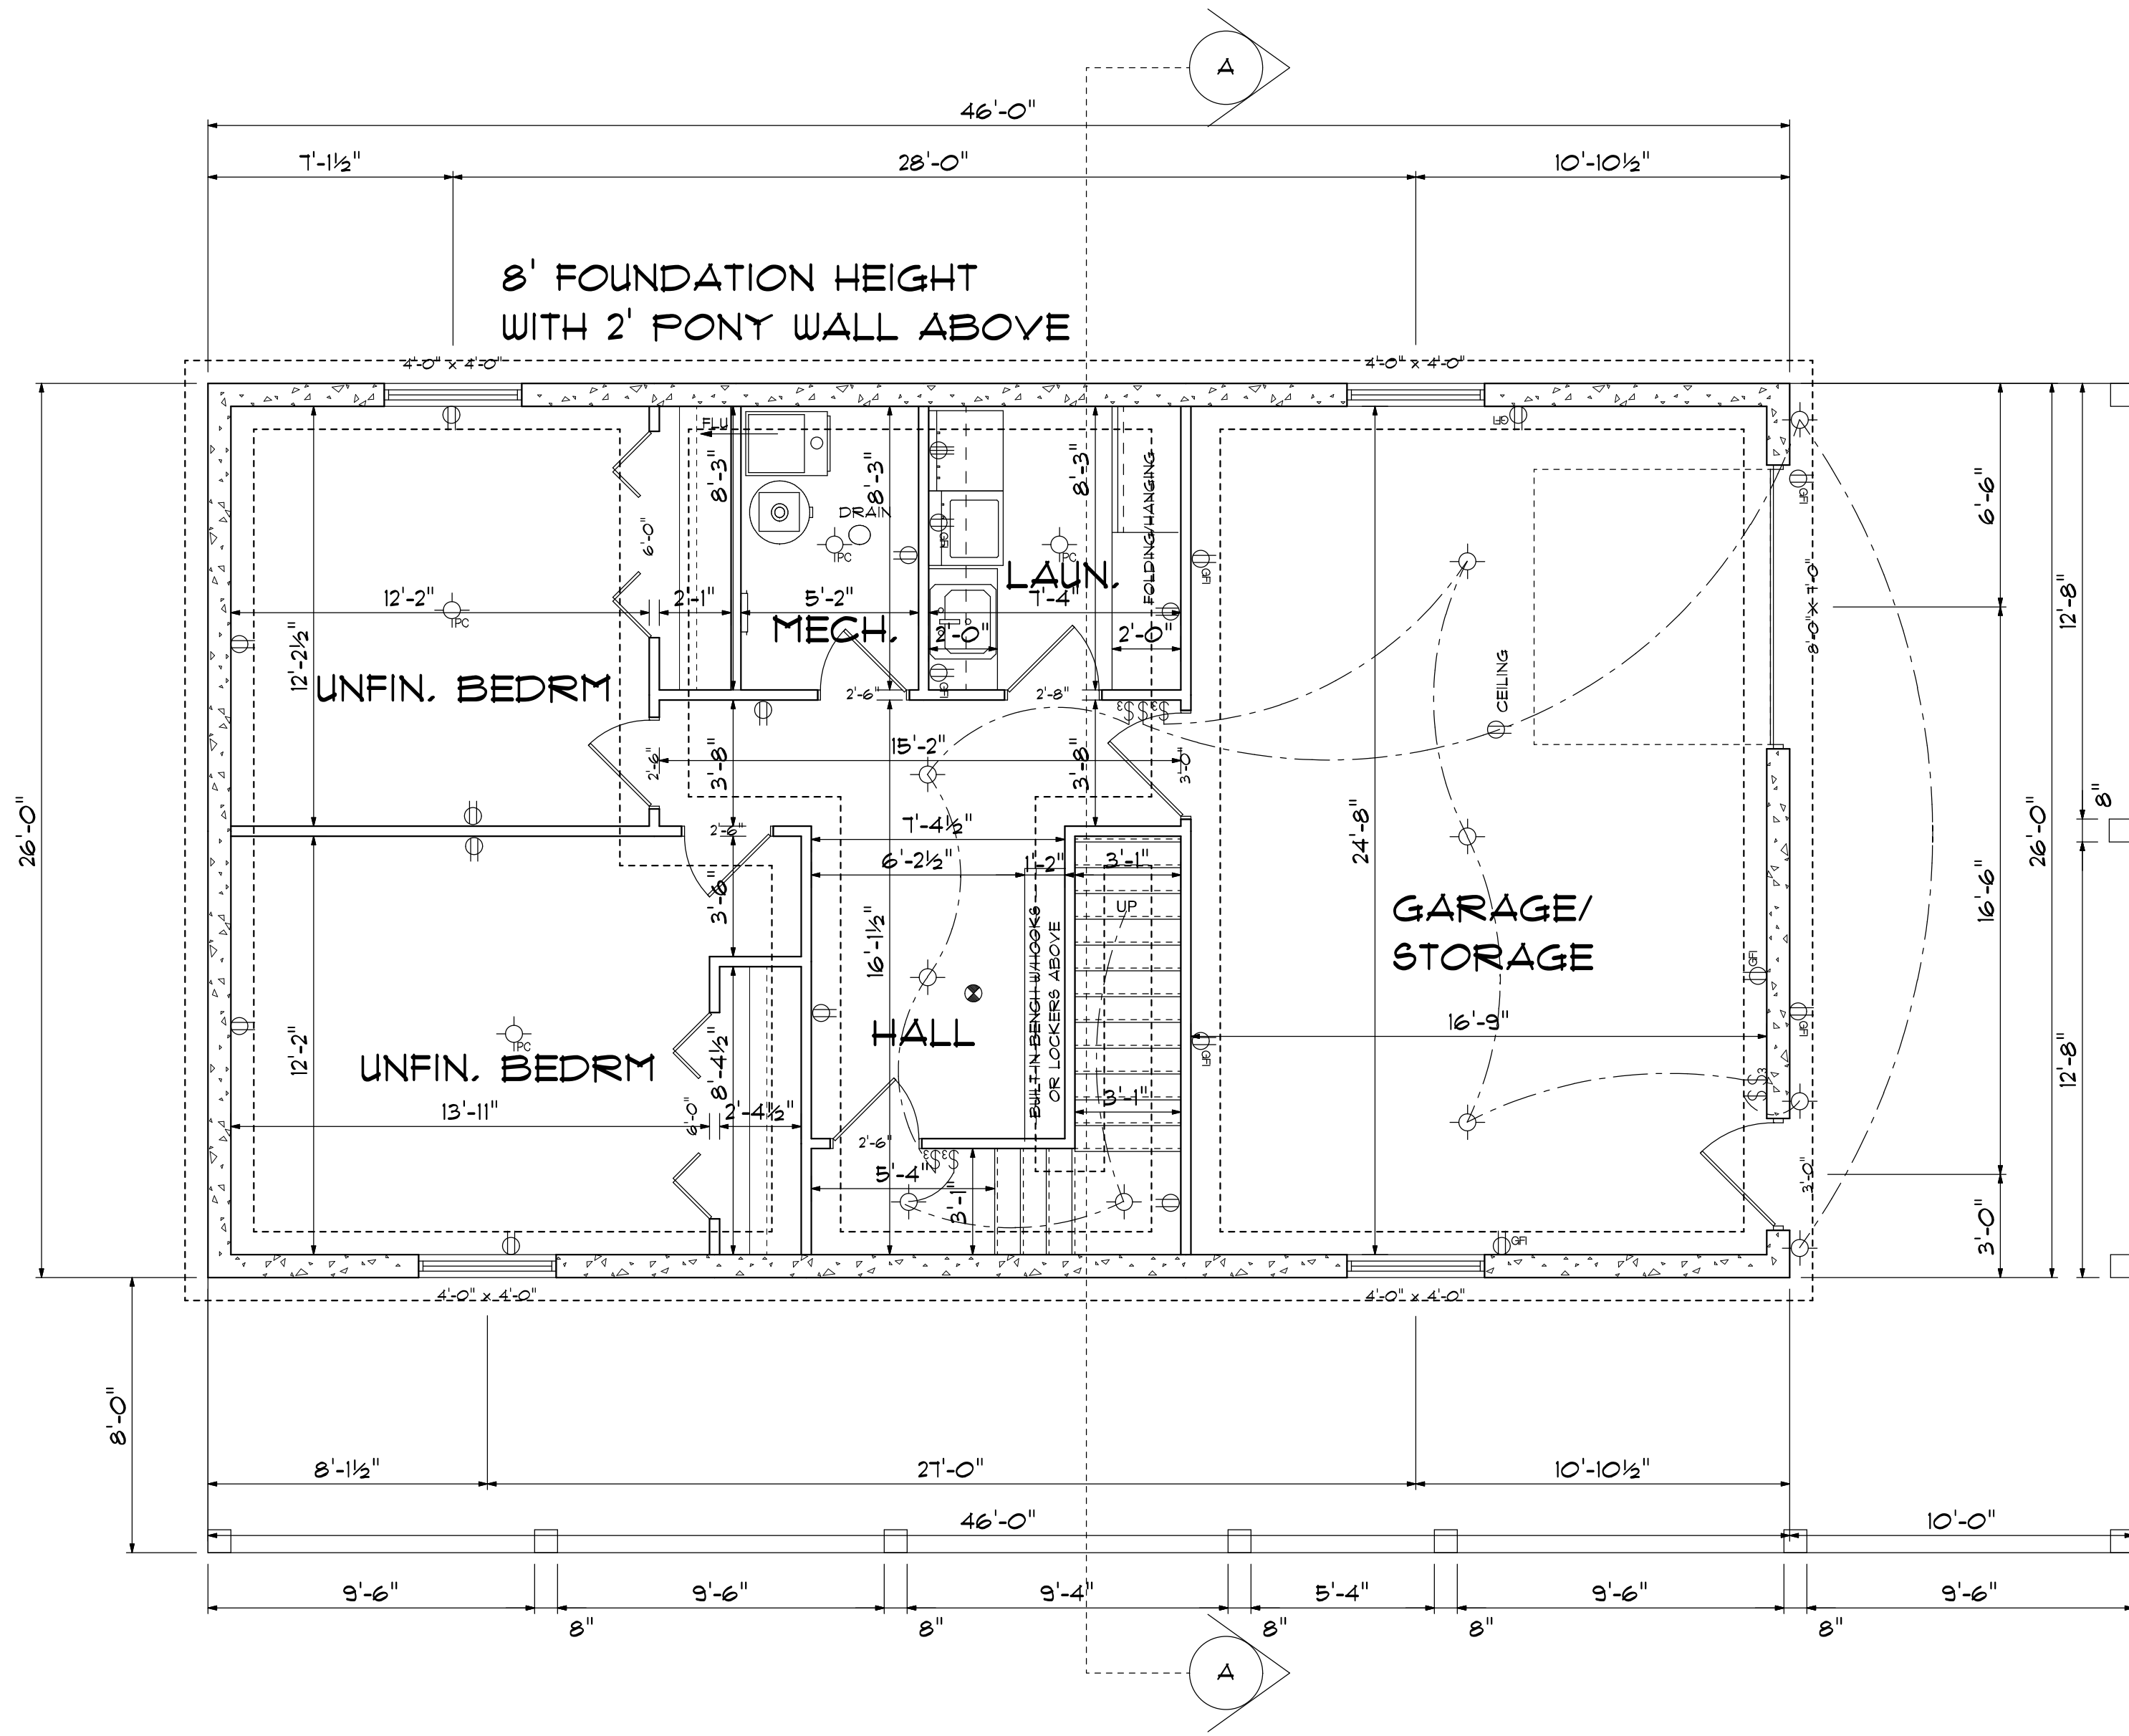

ELECTRICAL	COUNT	SYMBOL
ELECTRICAL PANEL	1	[Symbol]
DRAIN	1	[Symbol]
LIGHT	10	[Symbol]
OUTLET	11	[Symbol]
OUTLET 220V	1	[Symbol]
OUTLET CEILING	1	[Symbol]
OUTLET GFI	9	[Symbol]
PULL CHAIN LIGHT	4	[Symbol]
SMOKE DETECTOR	1	[Symbol]
SWITCH	2	[Symbol]
SWITCH 3 WAY	5	[Symbol]
UP	1	[Symbol]

BASEMENT FLOOR PLAN

SCALE: 1/4" = 1'-0"

www.cabinsandsheds.com

These plans are the exclusive property of www.cabinsandsheds.com and are available for use, resell, reuse, ownership rights and modification through a special offer by cabinsandsheds.com to those who purchase plans as a collection from cabinsandsheds.com. All other reproduction and/or use is prohibited.


IT IS THE RESPONSIBILITY OF THE PURCHASER/BUILDER OF THIS PLAN TO INSURE THAT ALL LOCAL BUILDING CODES AND REQUIREMENTS ARE MET. (STRUCTURAL, SEISMIC, SNOW, WIND, HVAC, ELECTRICAL ETC.)

BASEMENT

SINGLE USE FOR:

cabinsandsheds

SCALE: 1/4" = 1'-0"	APPROVED	DRAWN BY
DATE: July 31, 2008	REVISOR	REVISION
DRAWING NUMBER	PLAN NAME: CABIN 1	
SHEET 2		

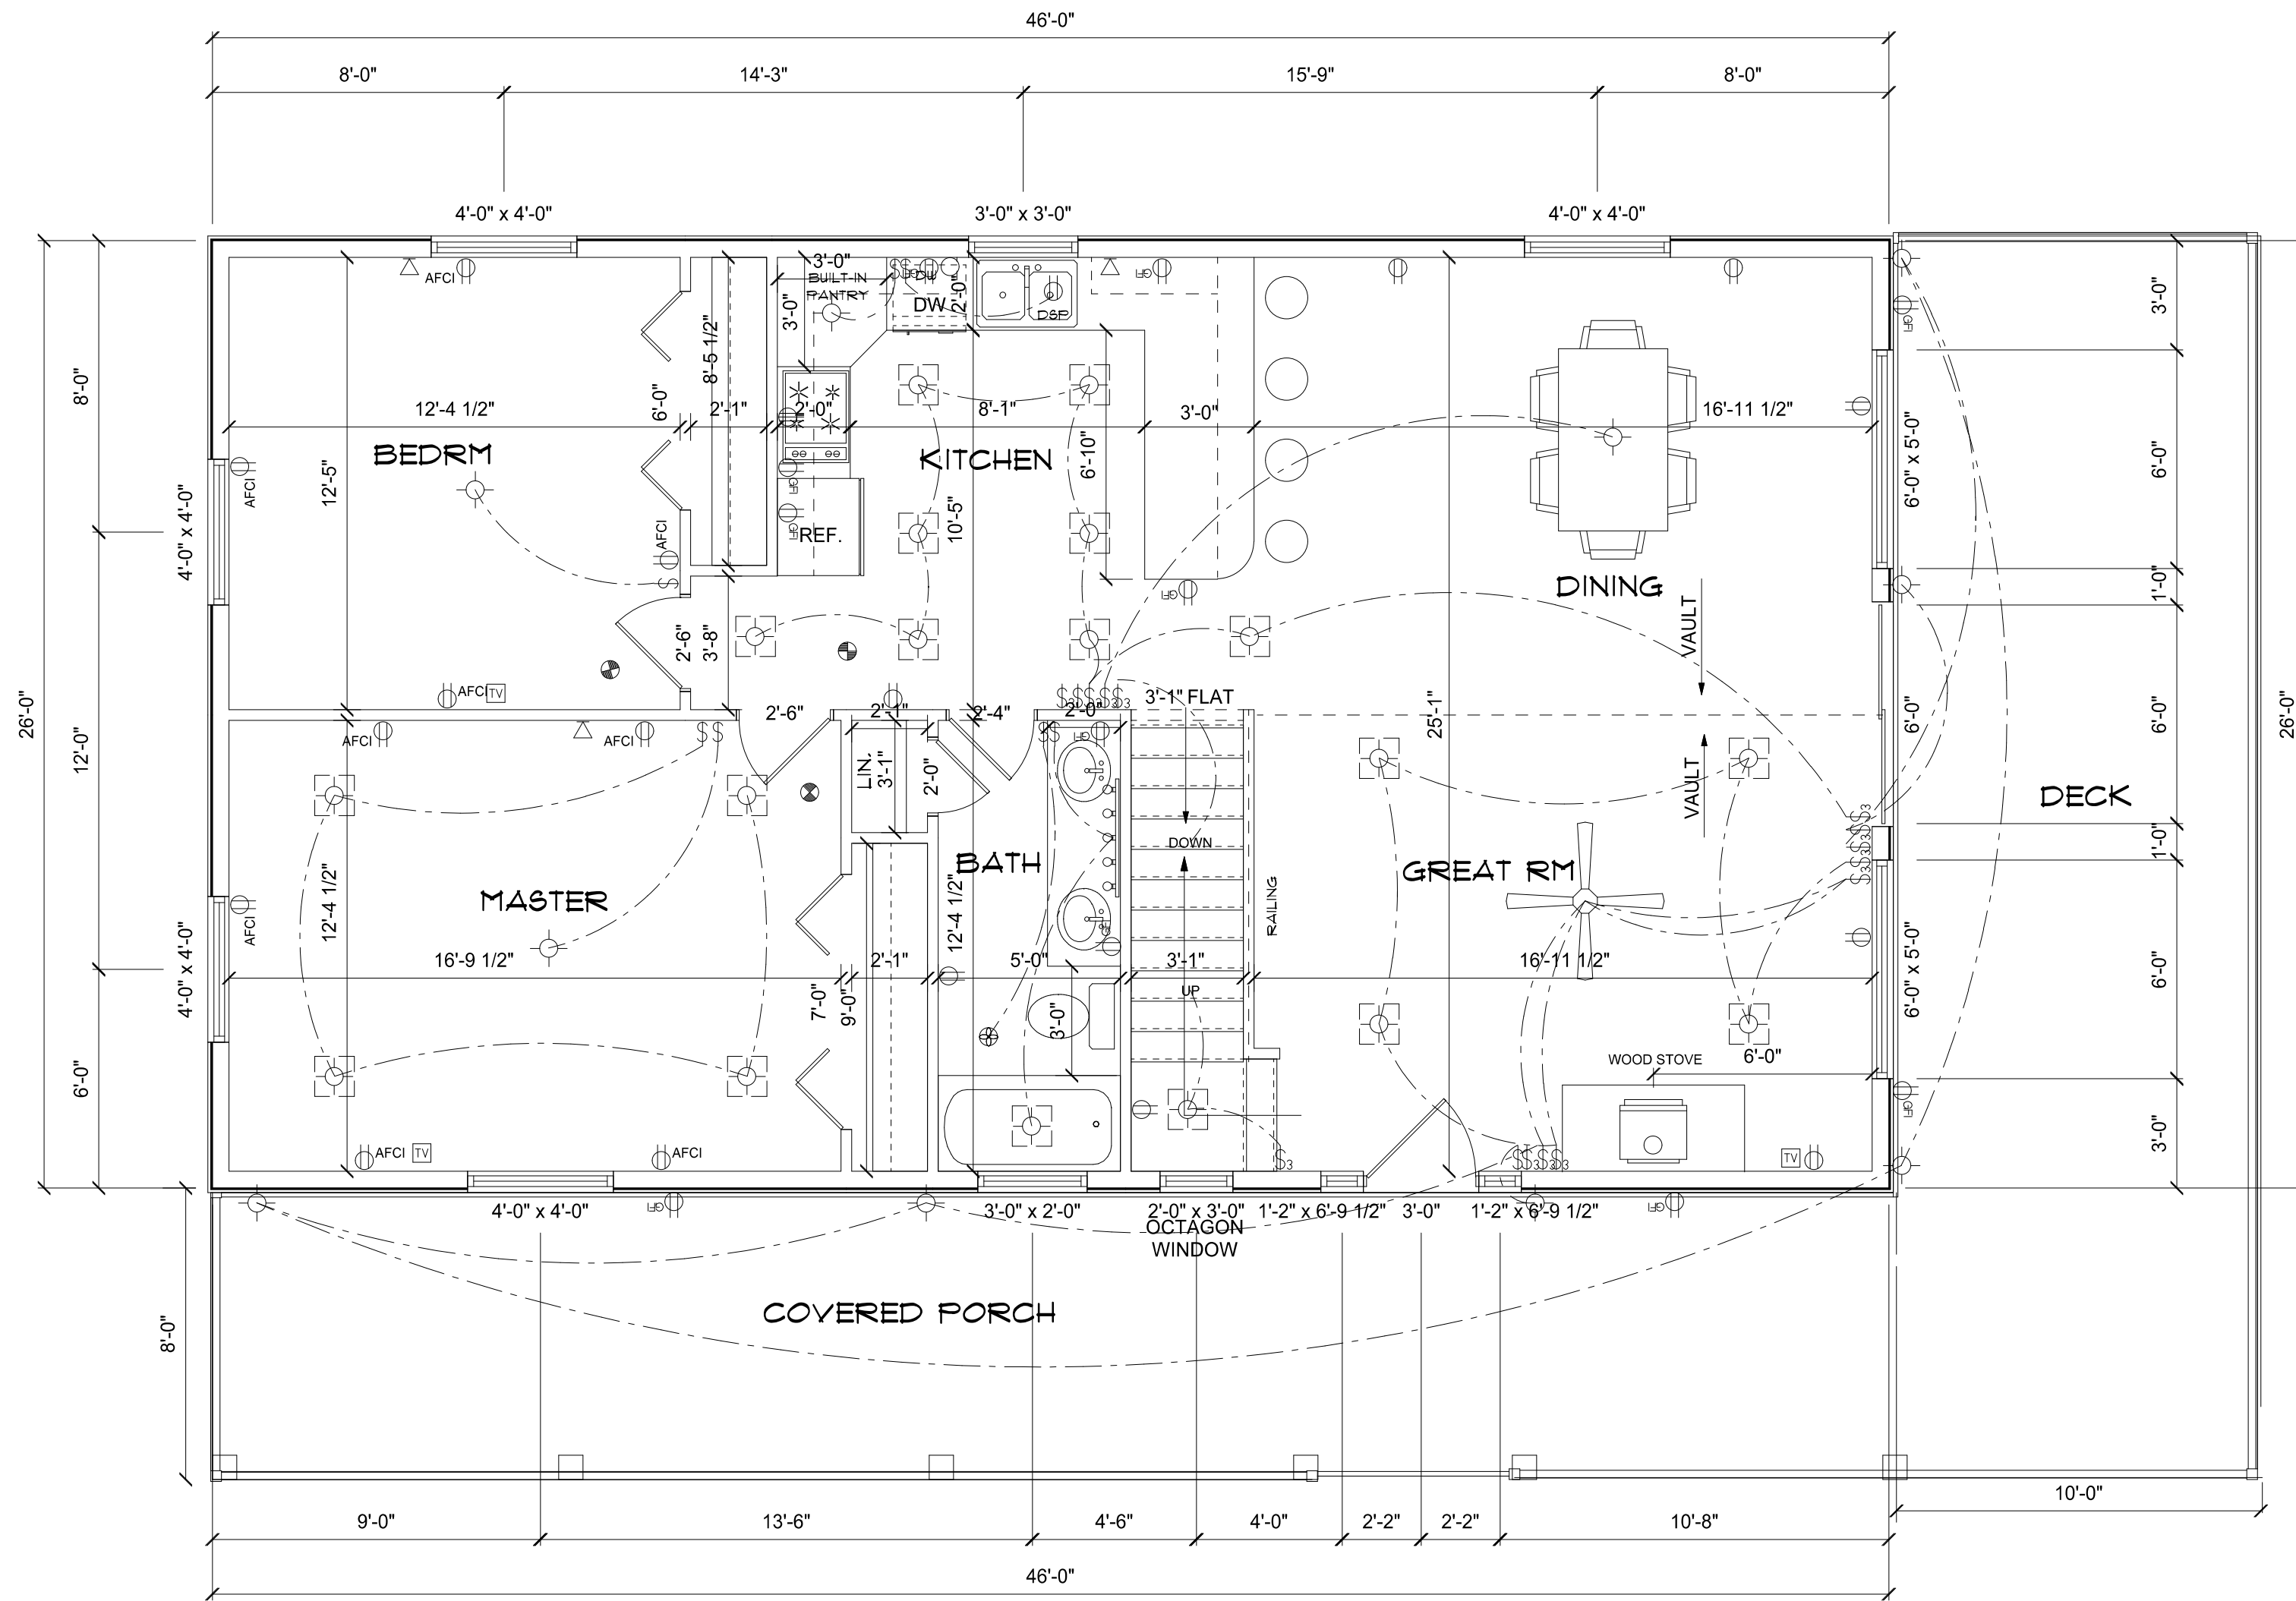

ELECTRICAL	COUNT	SYMBOL
ceiling fan	1	
vanity bar light	1	
CAN LIGHT	18	
DISHWASHER OUTLET	1	
DISPOSAL OUTLET	1	
DOWN	1	DOWN
FAN	1	
LIGHT	10	
OUTLET	8	
OUTLET 220V	1	
OUTLET AFCI	9	
OUTLET GFI	7	
SMOKE DETECTOR	2	
SWITCH	10	
SWITCH 3 WAY	12	
TELEPHONE	3	
TV OUTLET	3	
UP	1	UP
outlet gfi	4	
smoke detector	1	

MAIN FLOOR

SCALE: 1/4" = 1'-0"

www.cabinsandsheds.com

These plans are the exclusive property of www.cabinsandsheds.com and are available for use, resell, reuse, ownership rights and modification through a special offer by cabinsandsheds.com to those who purchase plans as a collection from cabinsandsheds.com. All other reproduction and/or use is prohibited. IT IS THE RESPONSIBILITY OF THE PURCHASER/BUILDER OF THIS PLAN TO INSURE THAT ALL LOCAL BUILDING CODES AND REQUIREMENTS ARE MET. (STRUCTURAL, SEISMIC, SNOW, WIND, HVAC, ELECTRICAL ETC.)

MAIN FLOOR

SINGLE USE FOR:


cabinsandsheds

SCALE: 1/4" = 1'-0"
DATE: July 31, 2008

APPROVED
DRAWN BY
REVISED

PLAN NAME: CABIN 1

DRAWING NUMBER
SHEET 3

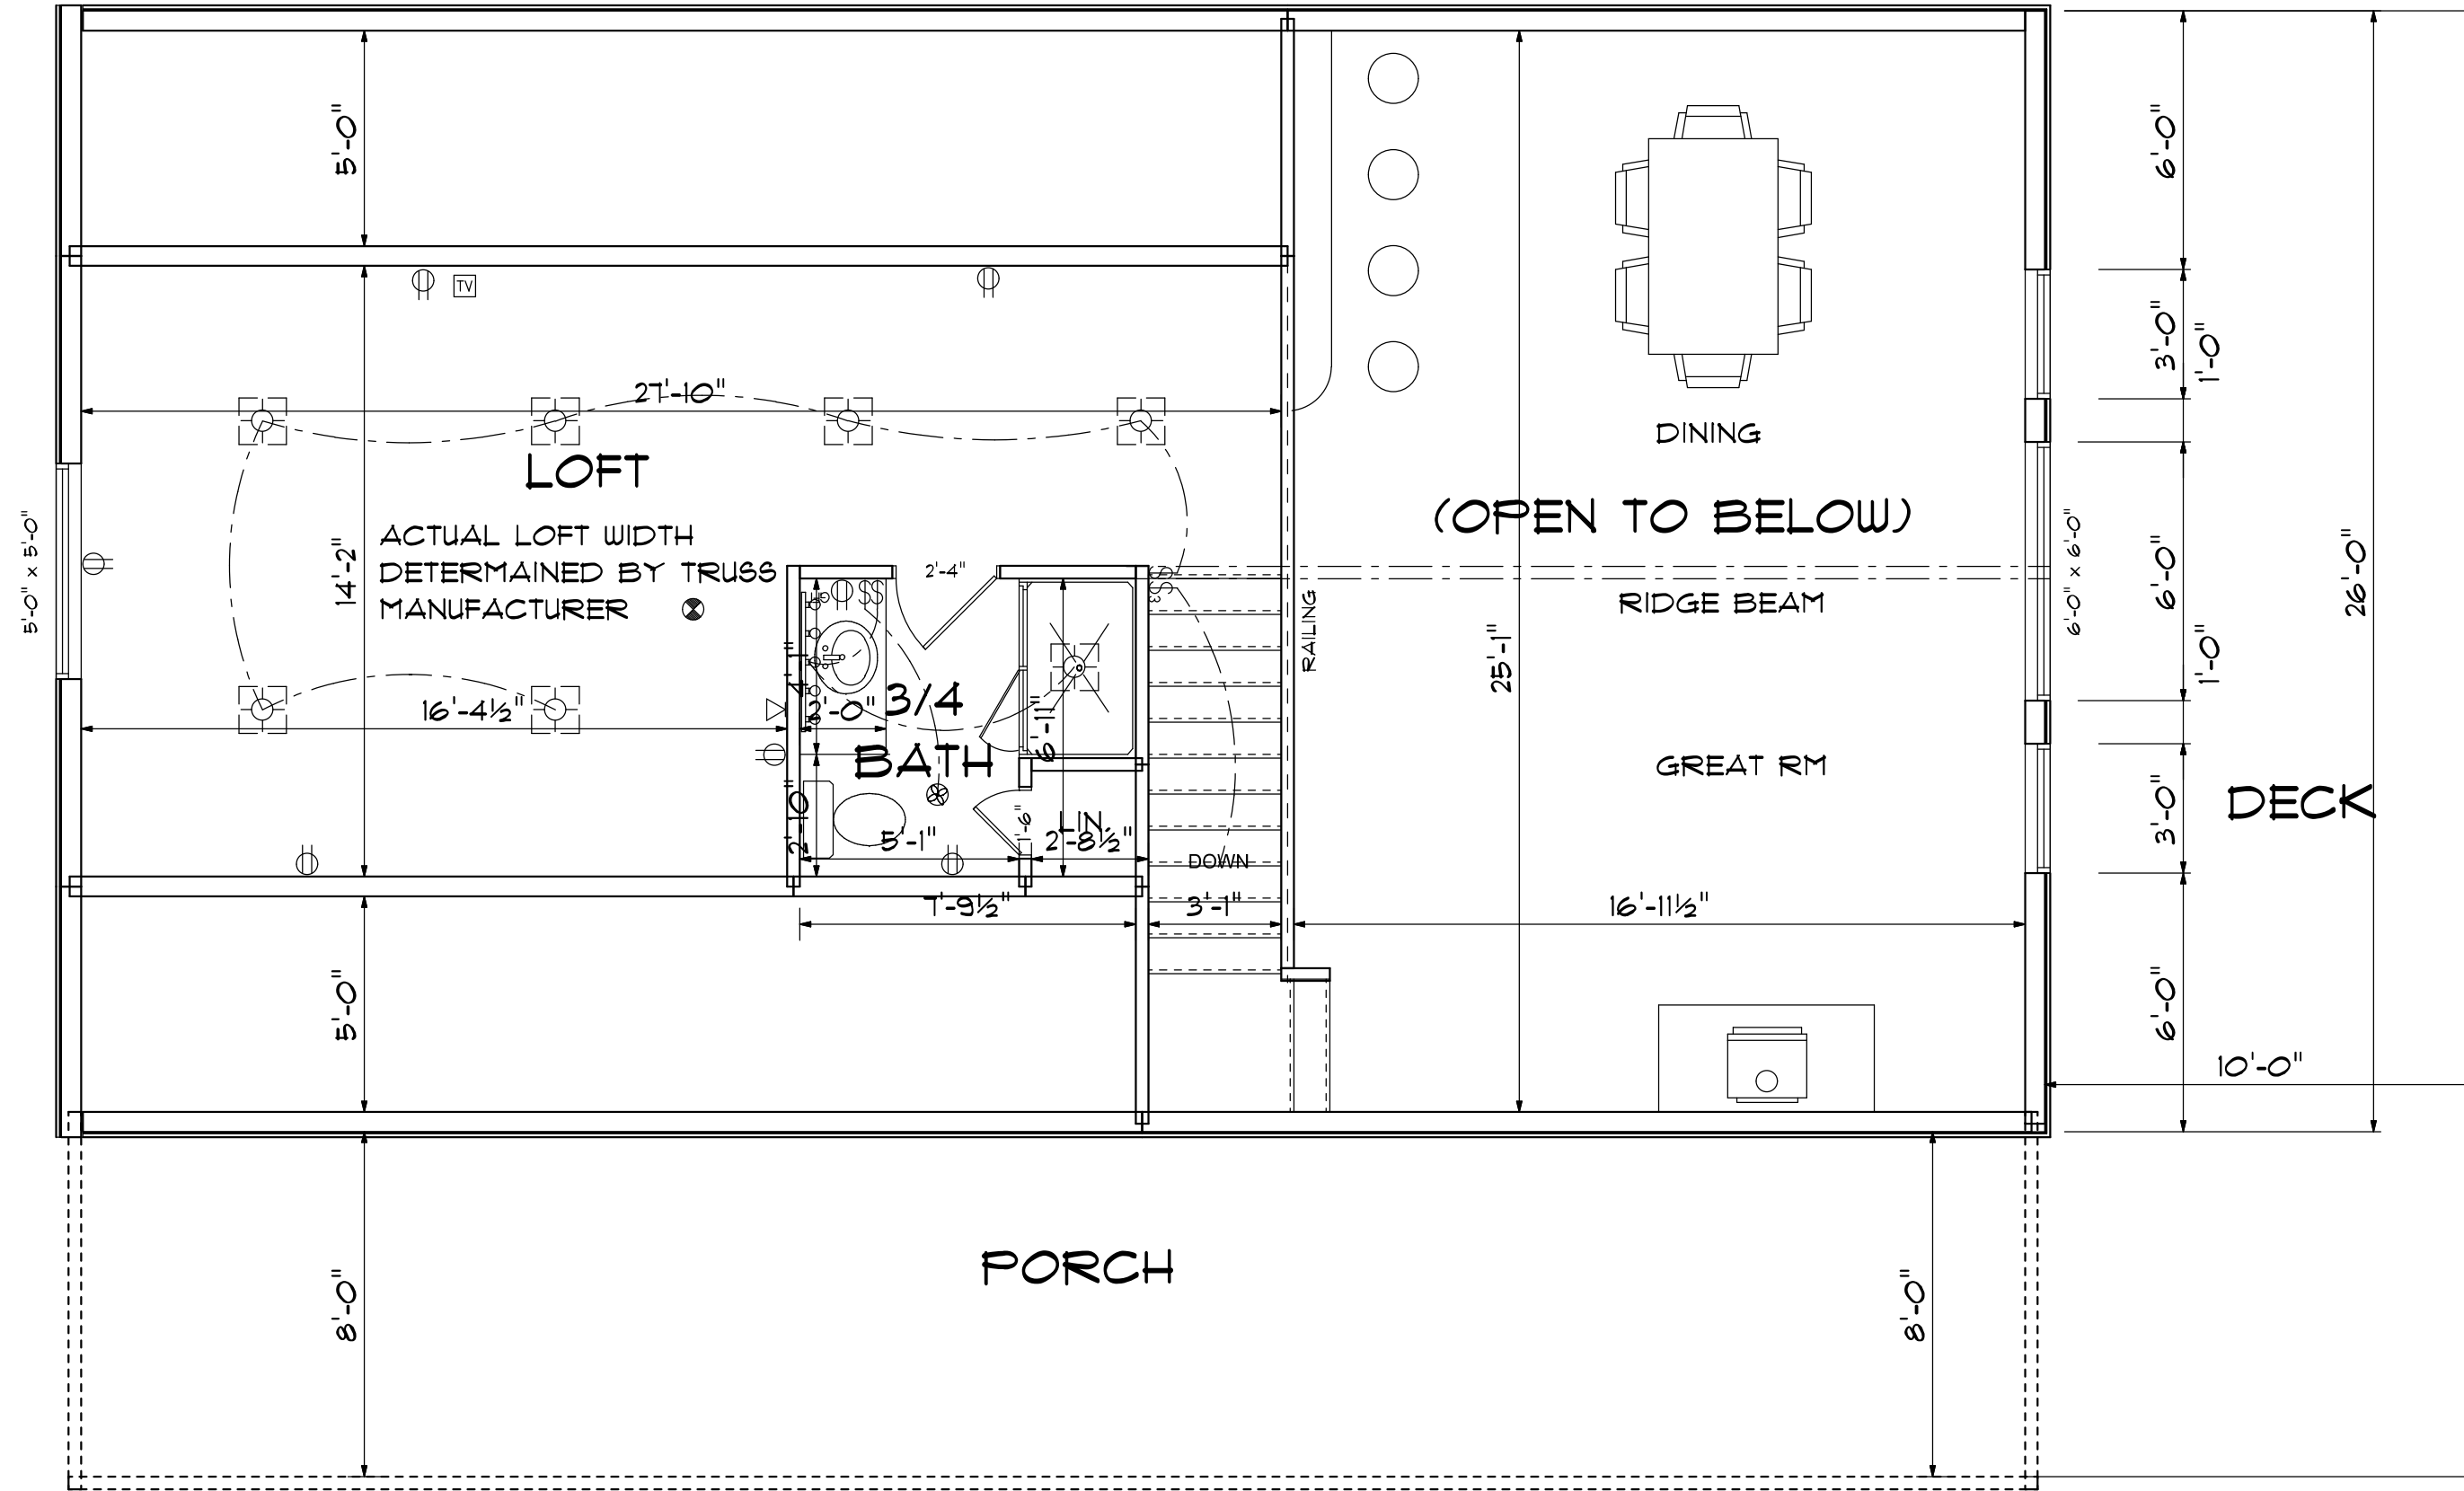

ELECTRICAL	COUNT	SYMBOL
vanity bar light	1	
CAN LIGHT	7	
DOWN	1	DOWN
FAN	1	
OUTLET	6	
OUTLET GFI	1	
SMOKE DETECTOR	1	
SWITCH	3	\$
SWITCH 3 WAY	1	\$3
TELEPHONE	1	∇
TV OUTLET	1	

LOFT FLOOR PLAN

SCALE: 1/4" = 1'-0"

www.cabinsandsheds.com

These plans are the exclusive property of www.cabinsandsheds.com and are available for use, resale, reuse, ownership rights and modification through a special offer by cabinsandsheds.com to those who purchase plans as a collection from cabinsandsheds.com. All other reproduction and/or use is prohibited.

IT IS THE RESPONSIBILITY OF THE PURCHASER/BUILDER OF THIS PLAN TO INSURE THAT ALL LOCAL BUILDING CODES AND REQUIREMENTS ARE MET. (STRUCTURAL, SEISMIC, SNOW, WIND, HVAC, ELECTRICAL ETC.)

LOFT PLAN

SINGLE USE FOR:

cabinsandsheds

SCALE 1/4" = 1'-0"

DATE July 31, 2008


DRAWING NUMBER SHEET 4

APPROVED


DRAWN BY

REVISED

PLAN NAME: CABIN 1

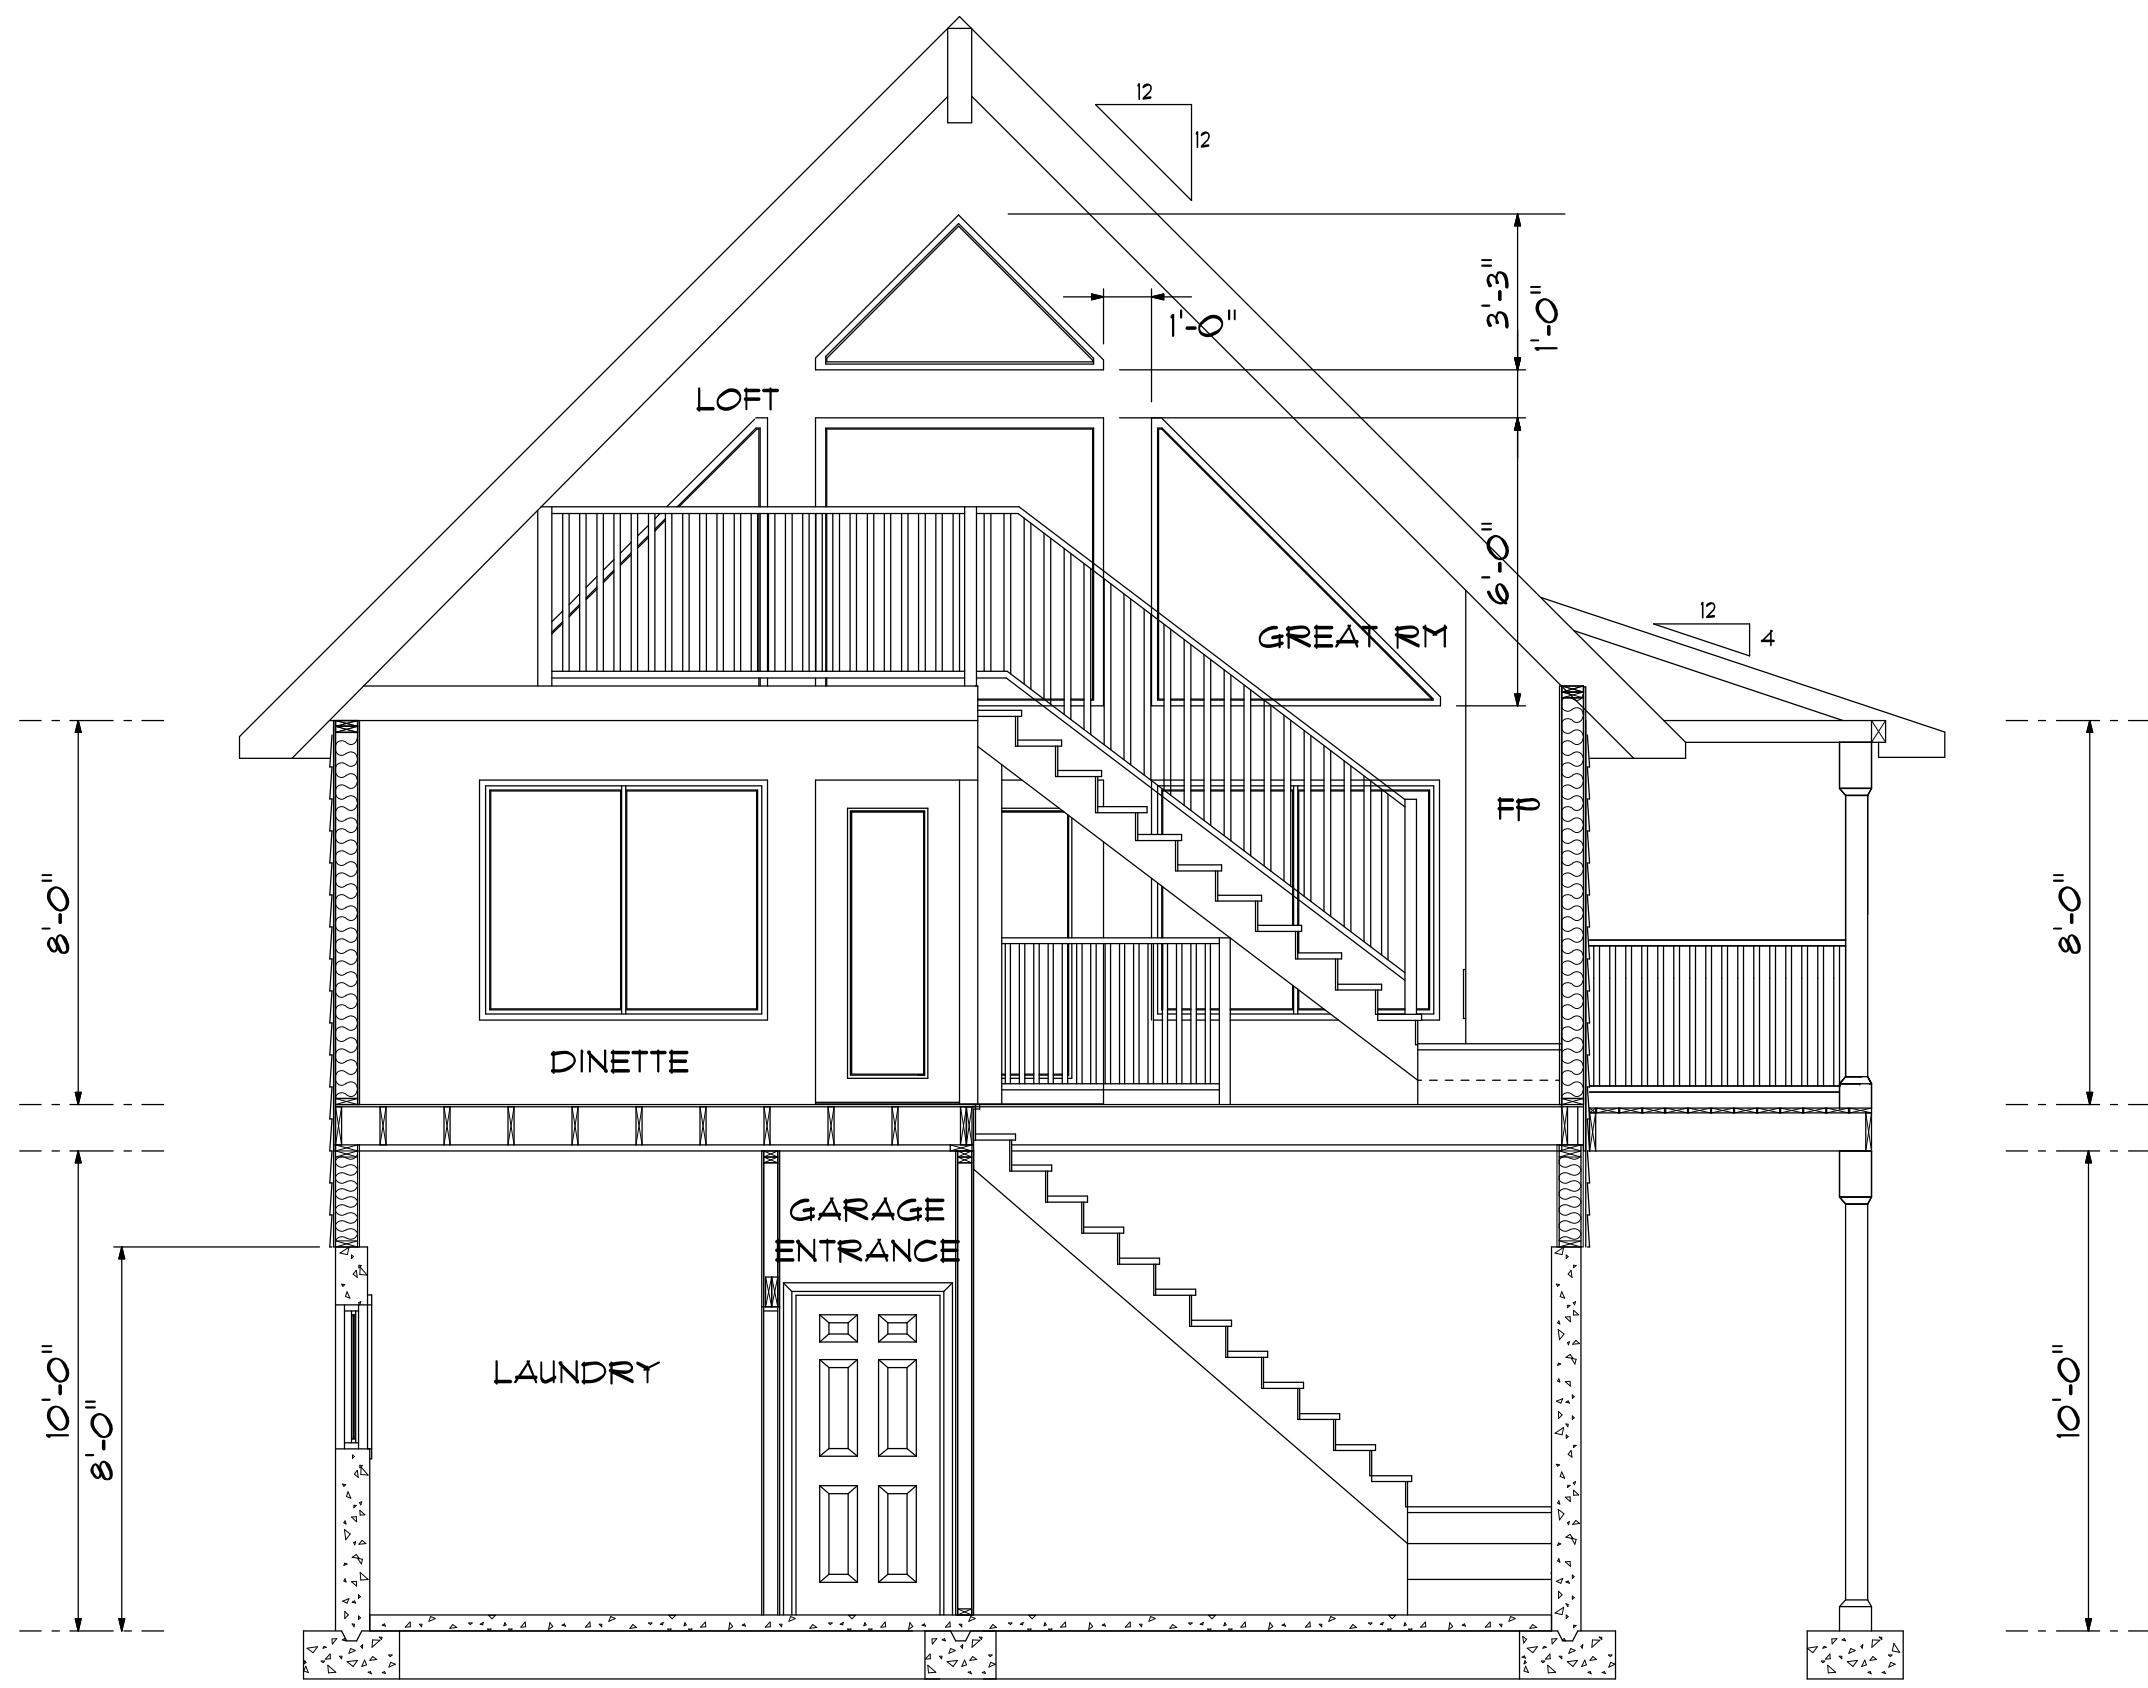

CROSS SECTION A-A
SCALE: 1/4" = 1'-0"

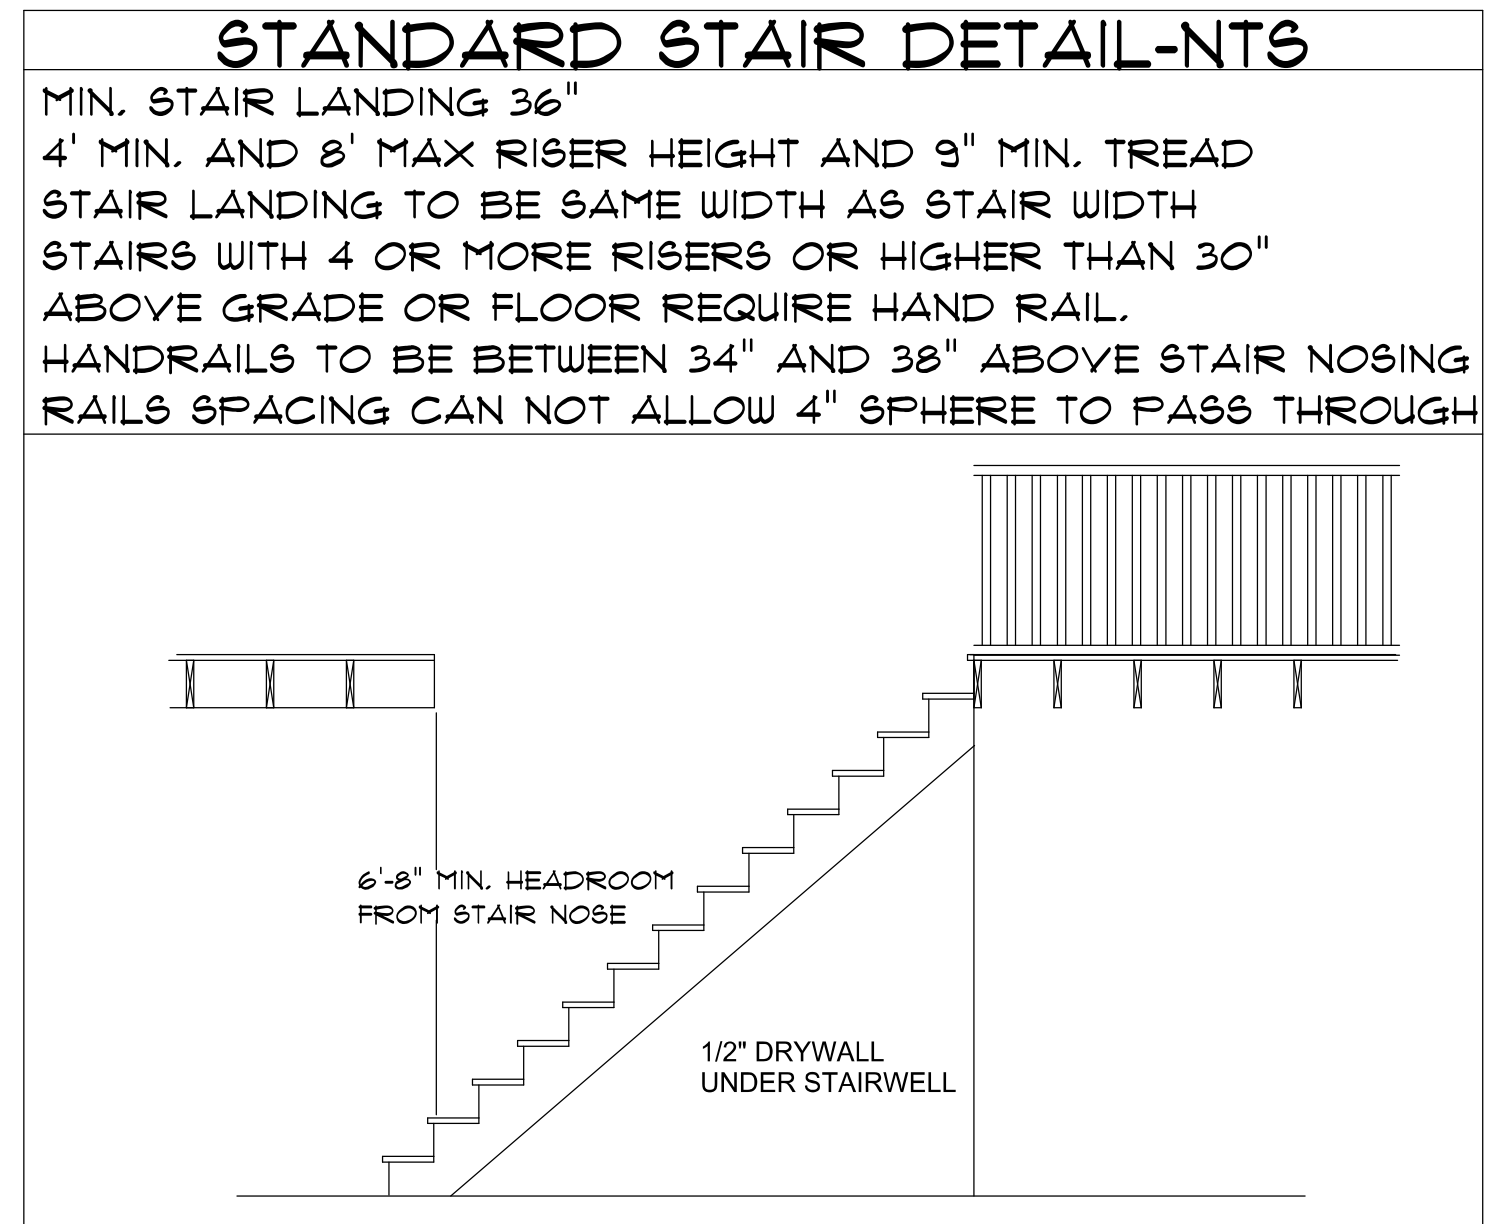

DETAILS
NTS

www.cabinsandsheds.com

These plans are the exclusive property of www.cabinsandsheds.com and are available for use, resale, reuse, ownership rights and modification through a special offer by cabinsandsheds.com to those who purchase plans as a collection from cabinsandsheds.com. All other reproduction and/or use is prohibited.

IT IS THE RESPONSIBILITY OF THE PURCHASER/BUILDER OF THIS PLAN TO INSURE THAT ALL LOCAL BUILDING CODES AND REQUIREMENTS ARE MET. (STRUCTURAL, SEISMIC, SNOW, WIND, HVAC, ELECTRICAL ETC.)

SECTION AND DETAILS


SINGLE USE FOR:

cabinsandsheds

SCALE 1/4" = 1'-0" APPROVED DRAWN BY REVISION


DATE July 31, 2008 PLAN NAME: CABIN 1

DRAWING NUMBER SHEET 5

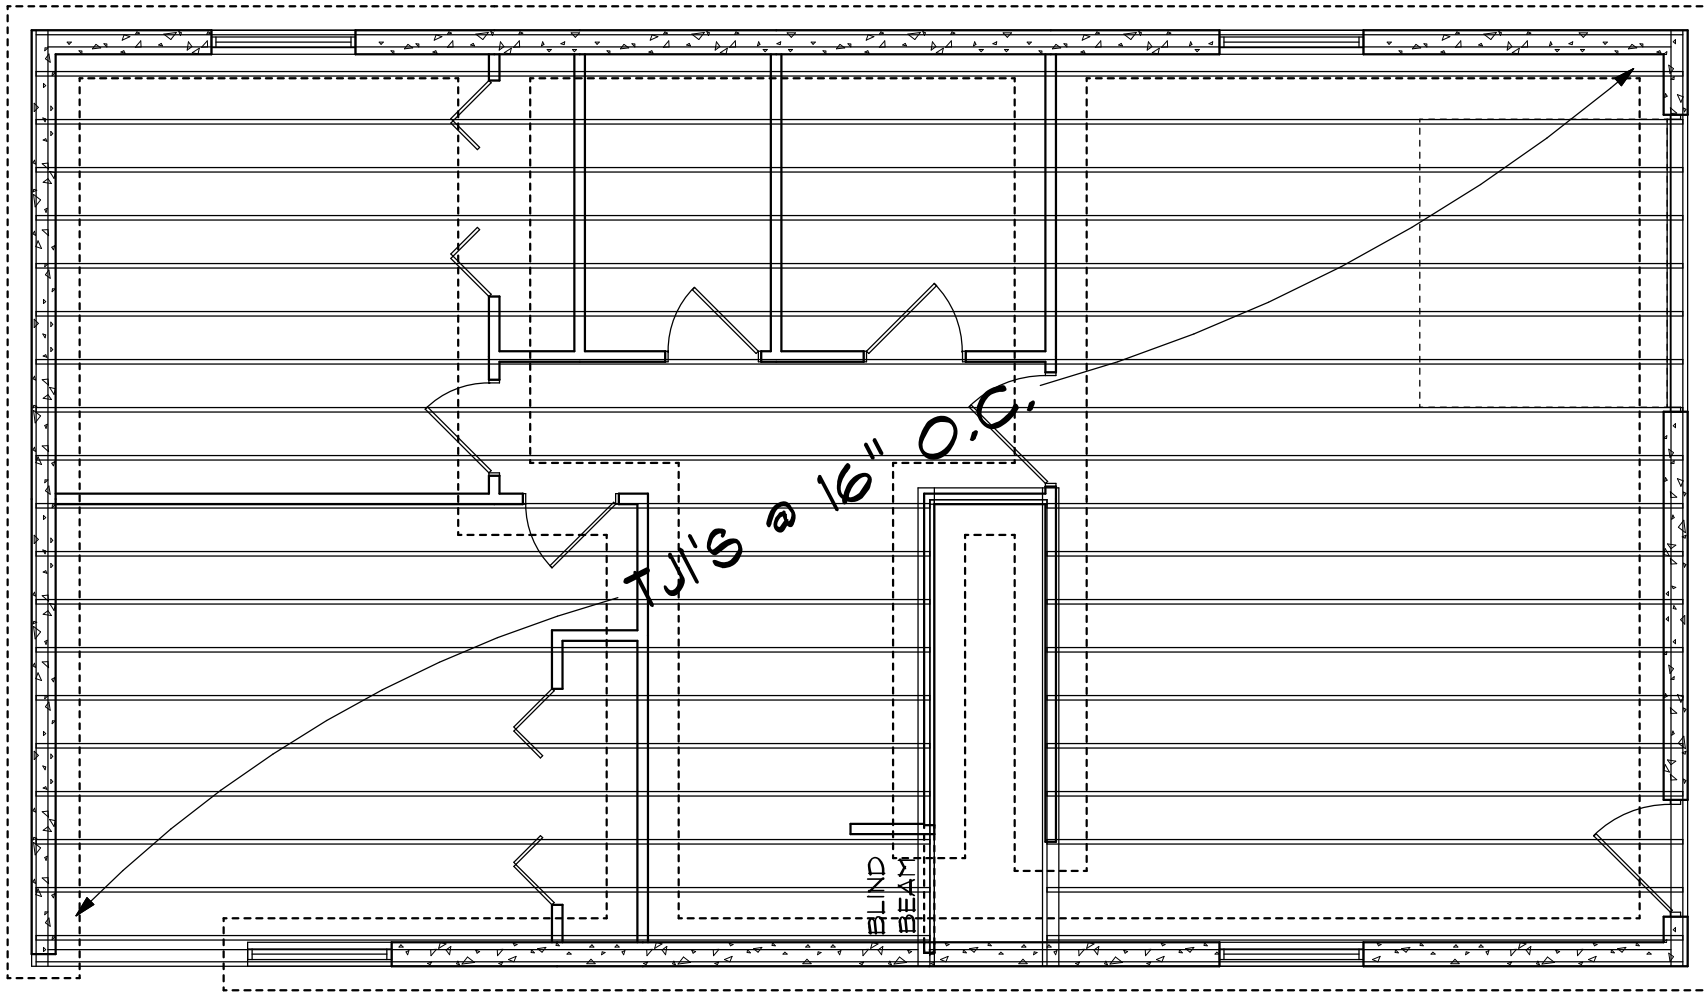

FLOOR SYSTEM

SCALE: 3/16" = 1'-0"

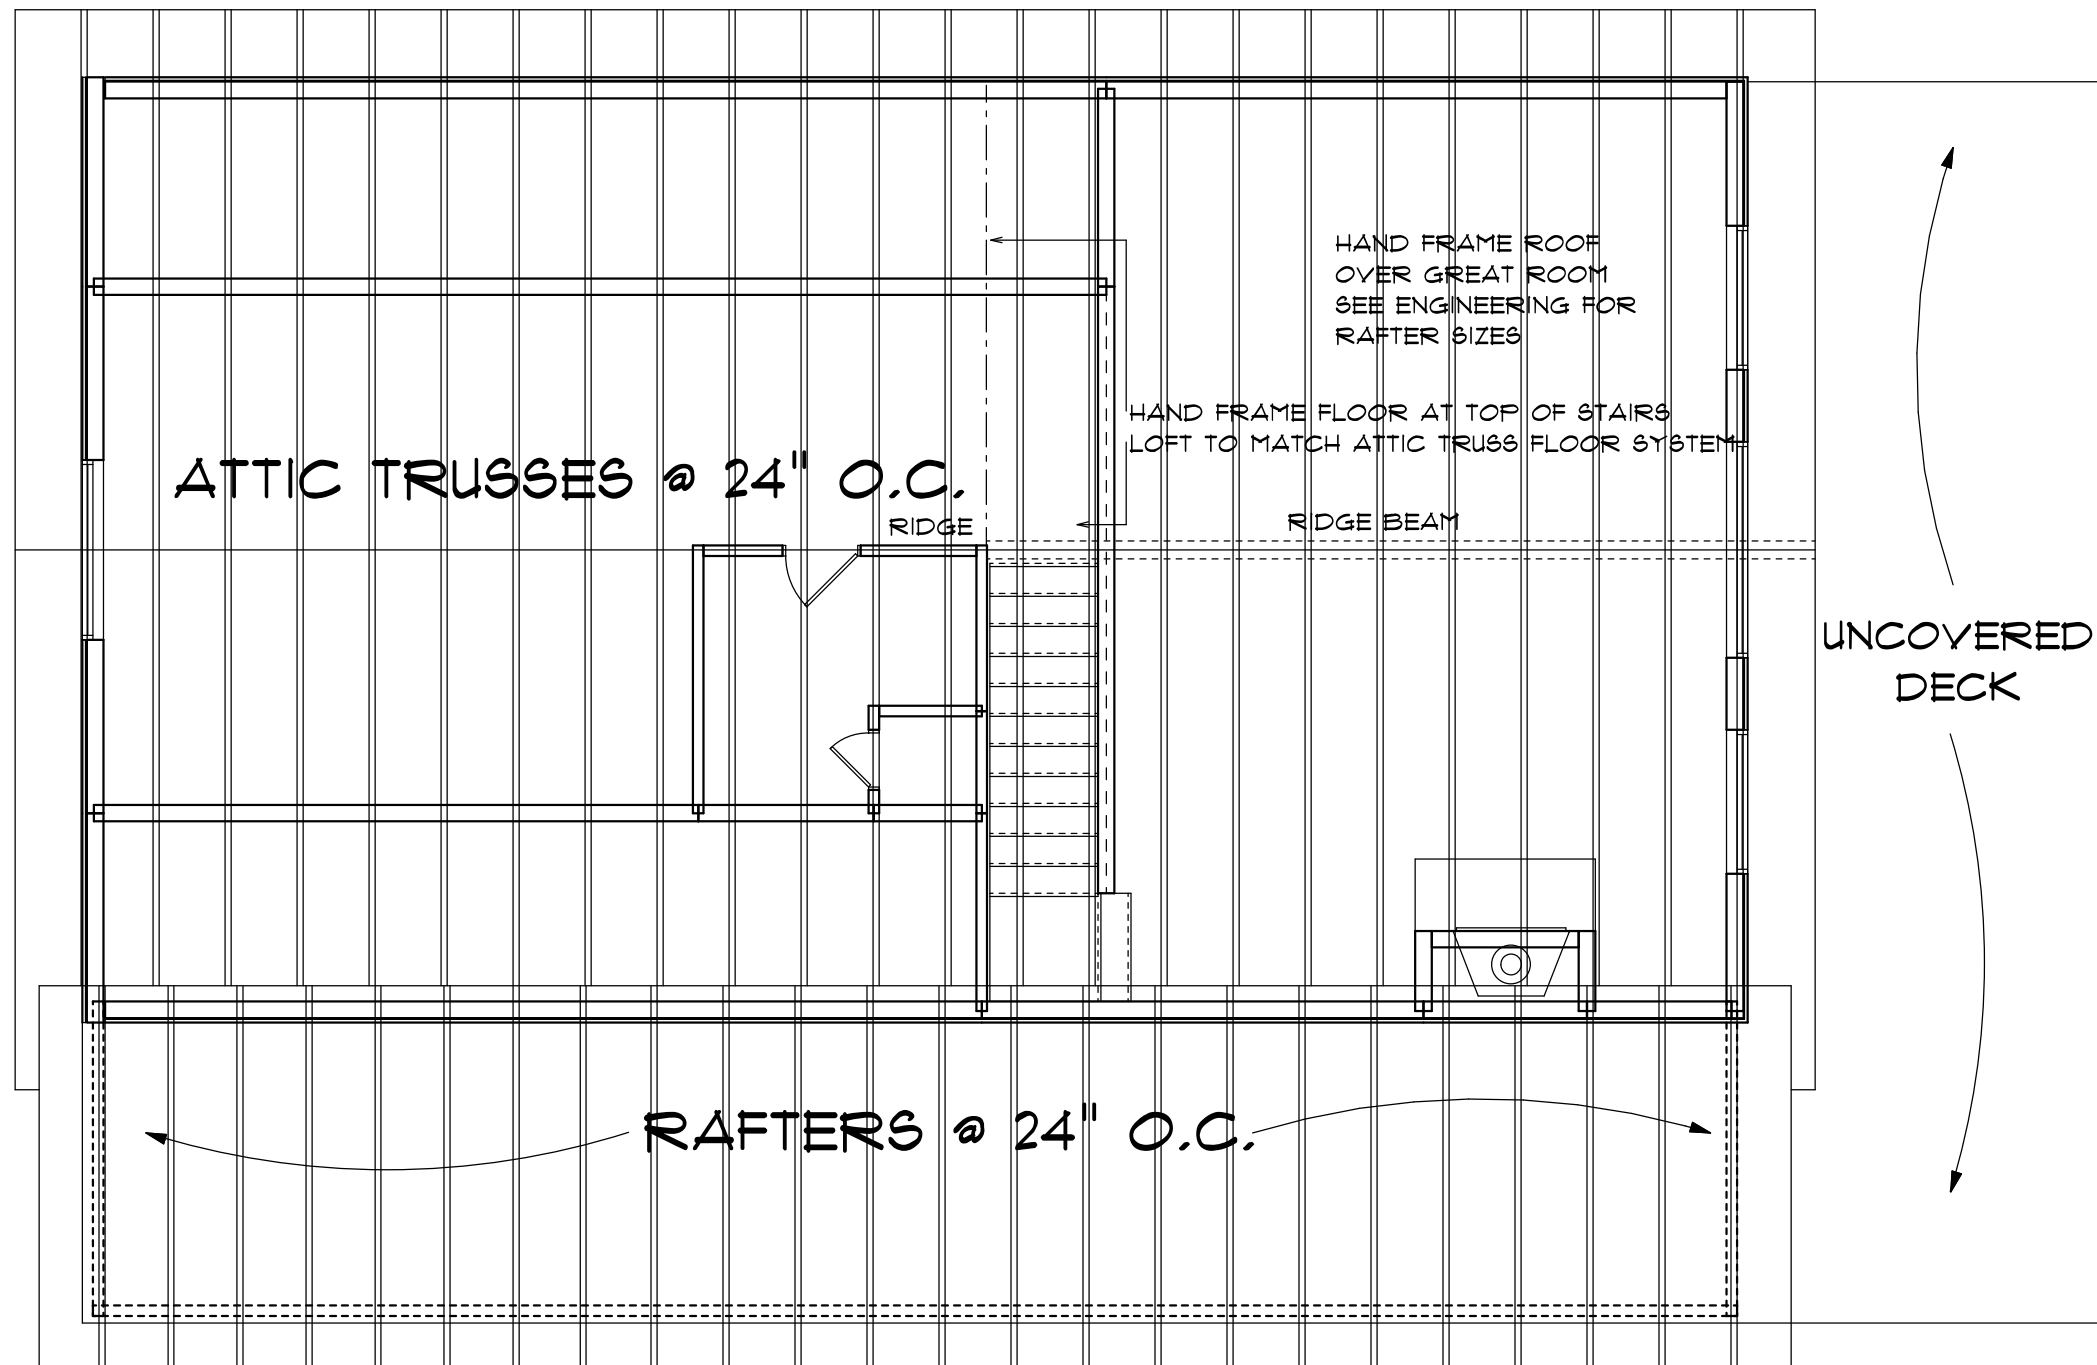

ROOF SCHEMATIC

SCALE: 3/16" = 1'-0"

www.cabinsandsheds.com

These plans are the exclusive property of www.cabinsandsheds.com and are available for use, resale, reuse, ownership rights and modification through a special offer by cabinsandsheds.com to those who purchase plans as a collection from cabinsandsheds.com. All other reproduction and/or use is prohibited.

IT IS THE RESPONSIBILITY OF THE PURCHASER/BUILDER OF THIS PLAN TO INSURE THAT ALL LOCAL BUILDING CODES AND REQUIREMENTS ARE MET. (STRUCTURAL, SEISMIC, SNOW, WIND, HVAC, ELECTRICAL ETC.)

FLOOR AND ROOF

SINGLE USE FOR:

cabinsandsheds

SCALE: 1/4" = 1'-0"	APPROVED	DRAWN BY
DATE: July 31, 2008		REVISED
DRAWING NUMBER: SHEET 6	PLAN NAME: CABIN 1	