


8'-0"
4'-2"




FRONT ELEVATION

8'-0"
3'-2"

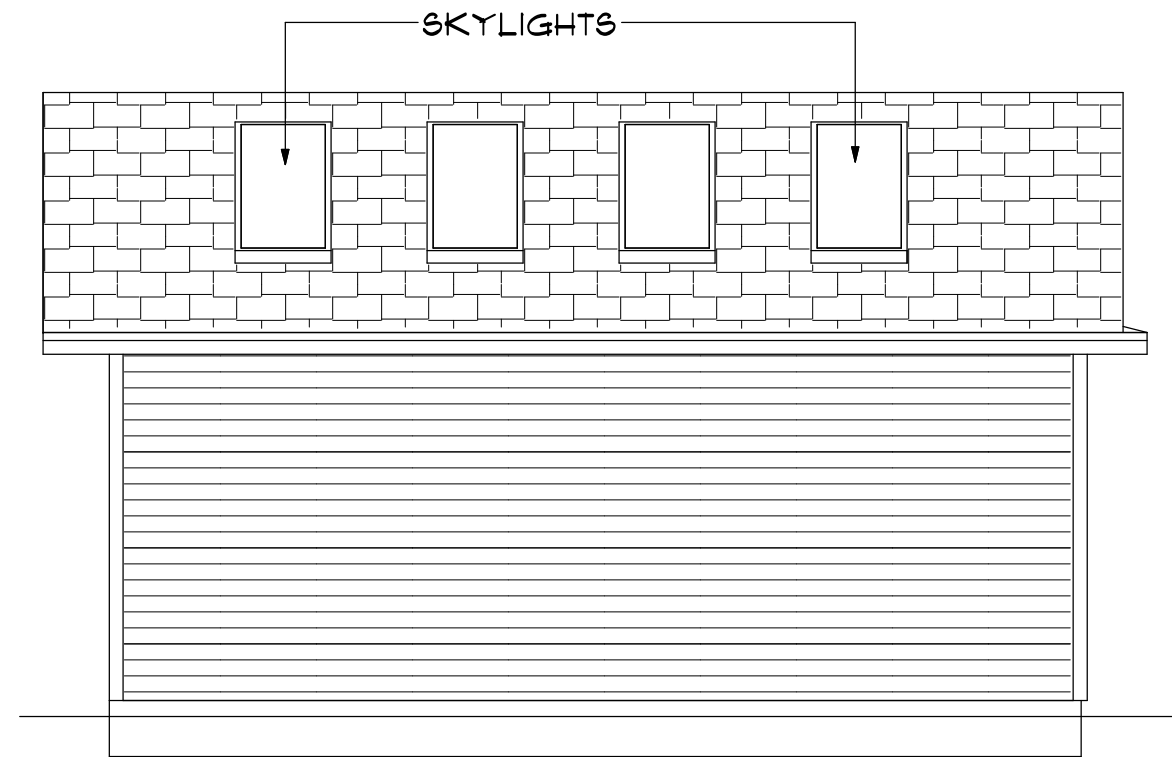


LEFT ELEVATION

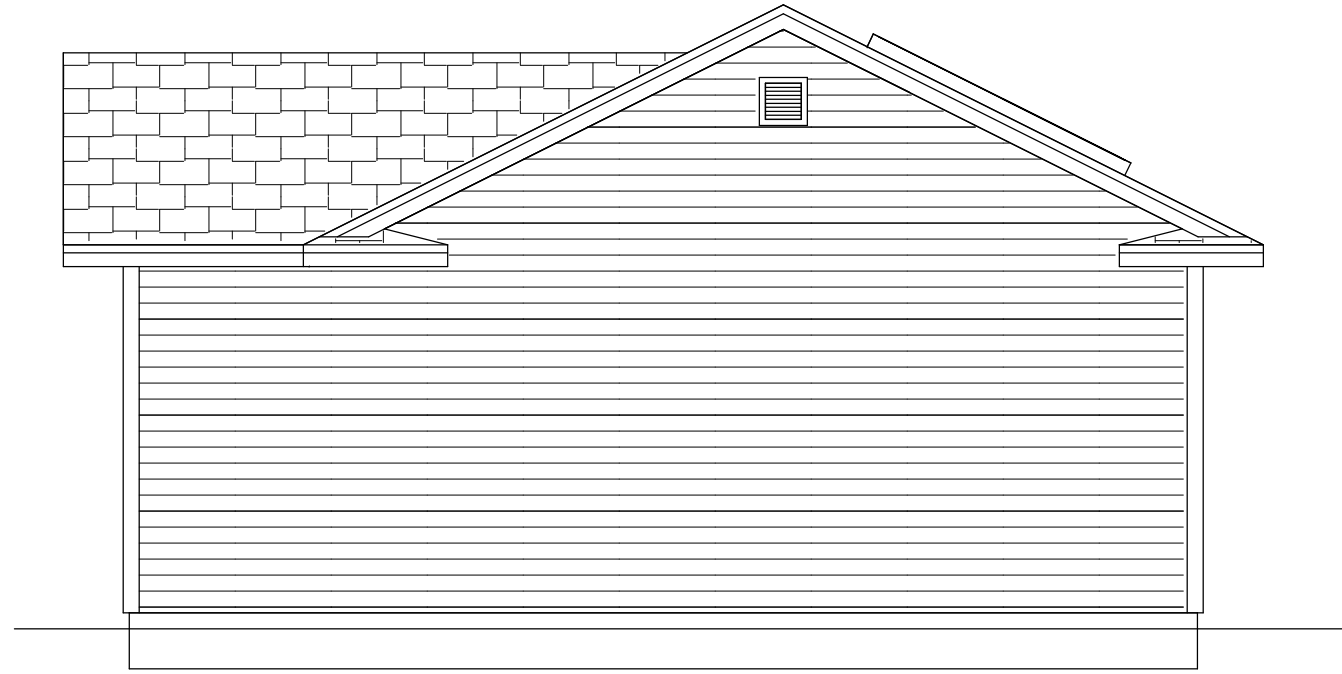

REAR ELEVATION



RIGHT ELEVATION

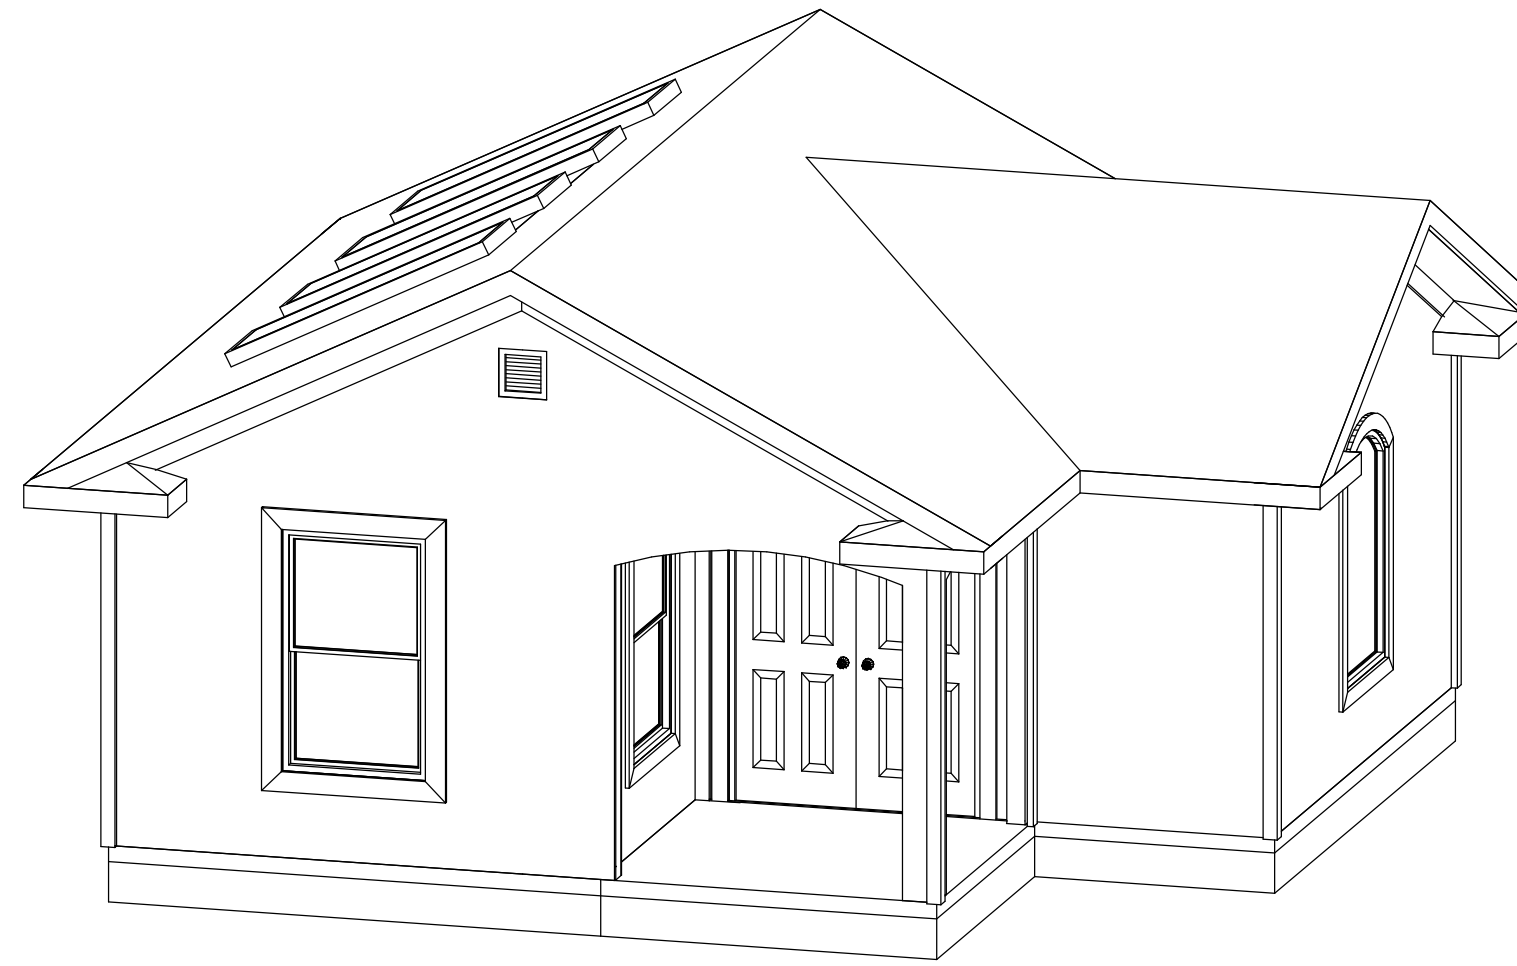

ANGLE VIEW

www.cabinsandsheds.com

These plans are the exclusive property of www.cabinsandsheds.com and are available for use, resale, reuse, ownership rights and modification through a special offer by cabinsandsheds.com to those who purchase plans as a collection from cabinsandsheds.com. All other reproduction and/or use is prohibited.

IT IS THE RESPONSIBILITY OF THE PURCHASER/BUILDER OF THIS PLAN TO INSURE THAT ALL LOCAL BUILDING CODES AND REQUIREMENTS ARE MET. (STRUCTURAL, SEISMIC, SNOW, WIND, HVAC, ELECTRICAL, ETC.)

ELEVATIONS

SINGLE USE FOR:

cabinsandsheds


DRAWN BY
REVISED

APPROVED


SCALE 1/4" = 1'-0"
DATE August 12, 2008

PLAN NAME: SHED 1


DRAWING NUMBER
SHEET 1

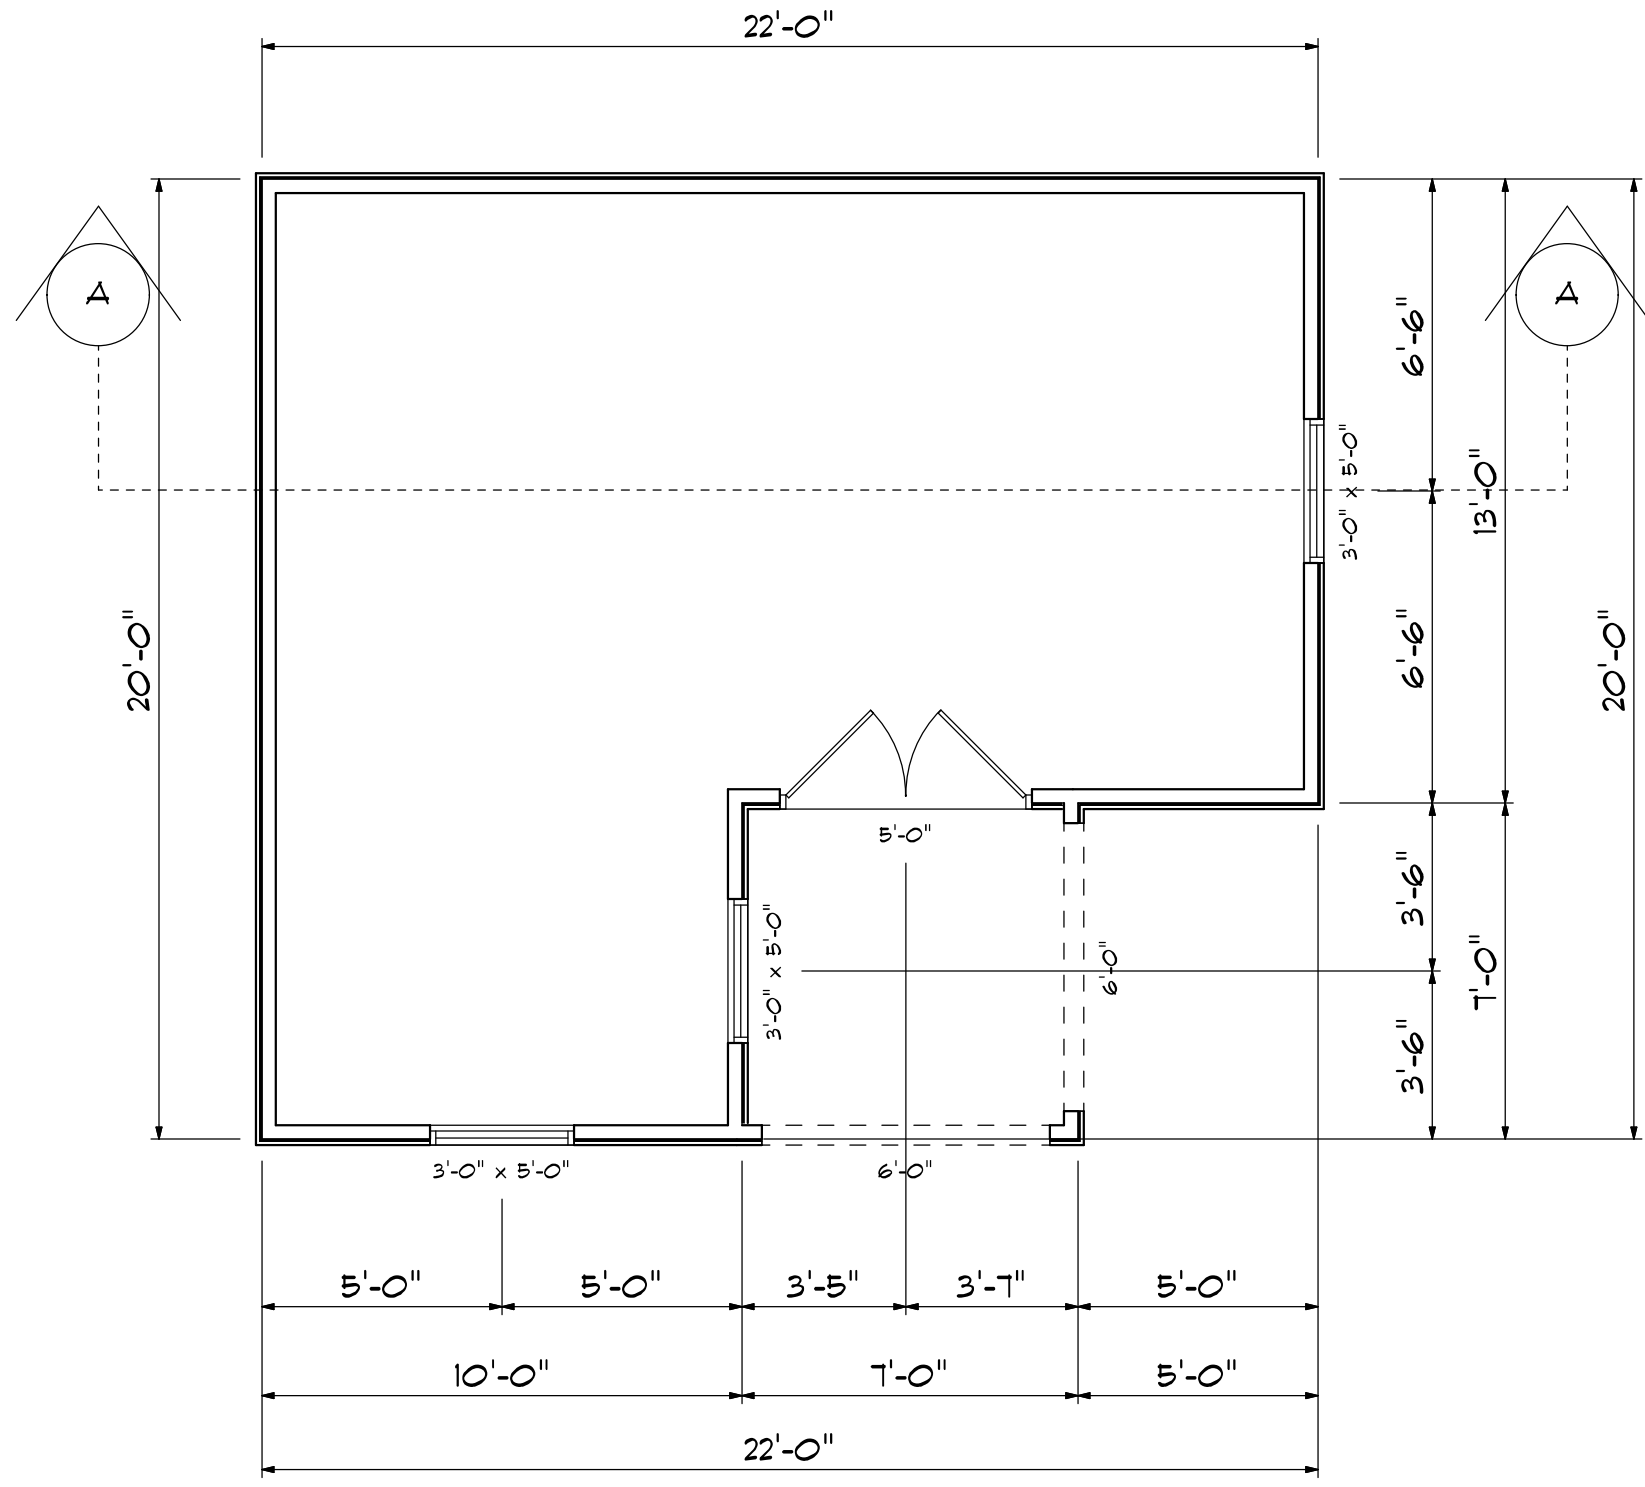


MAIN FLOOR

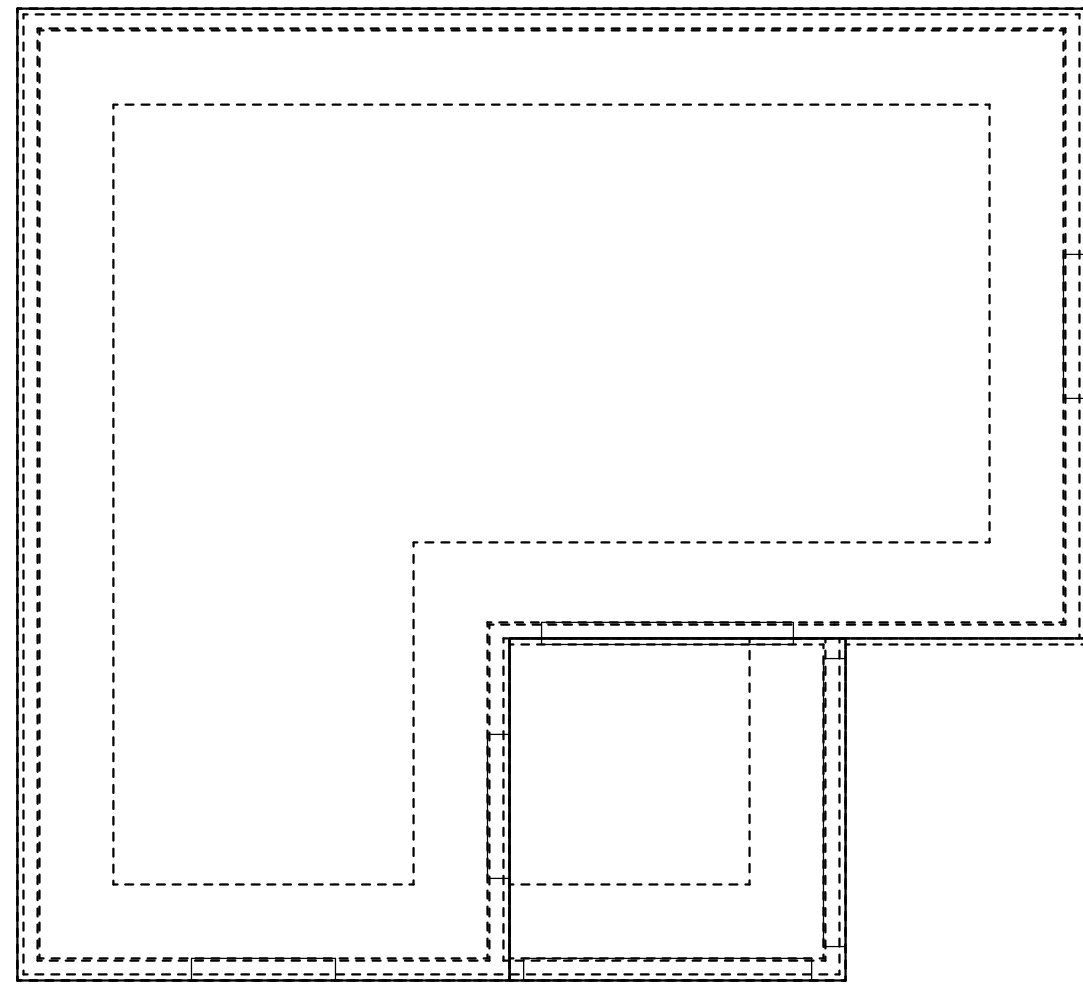

CONCRETE SLAB AND FOOTINGS

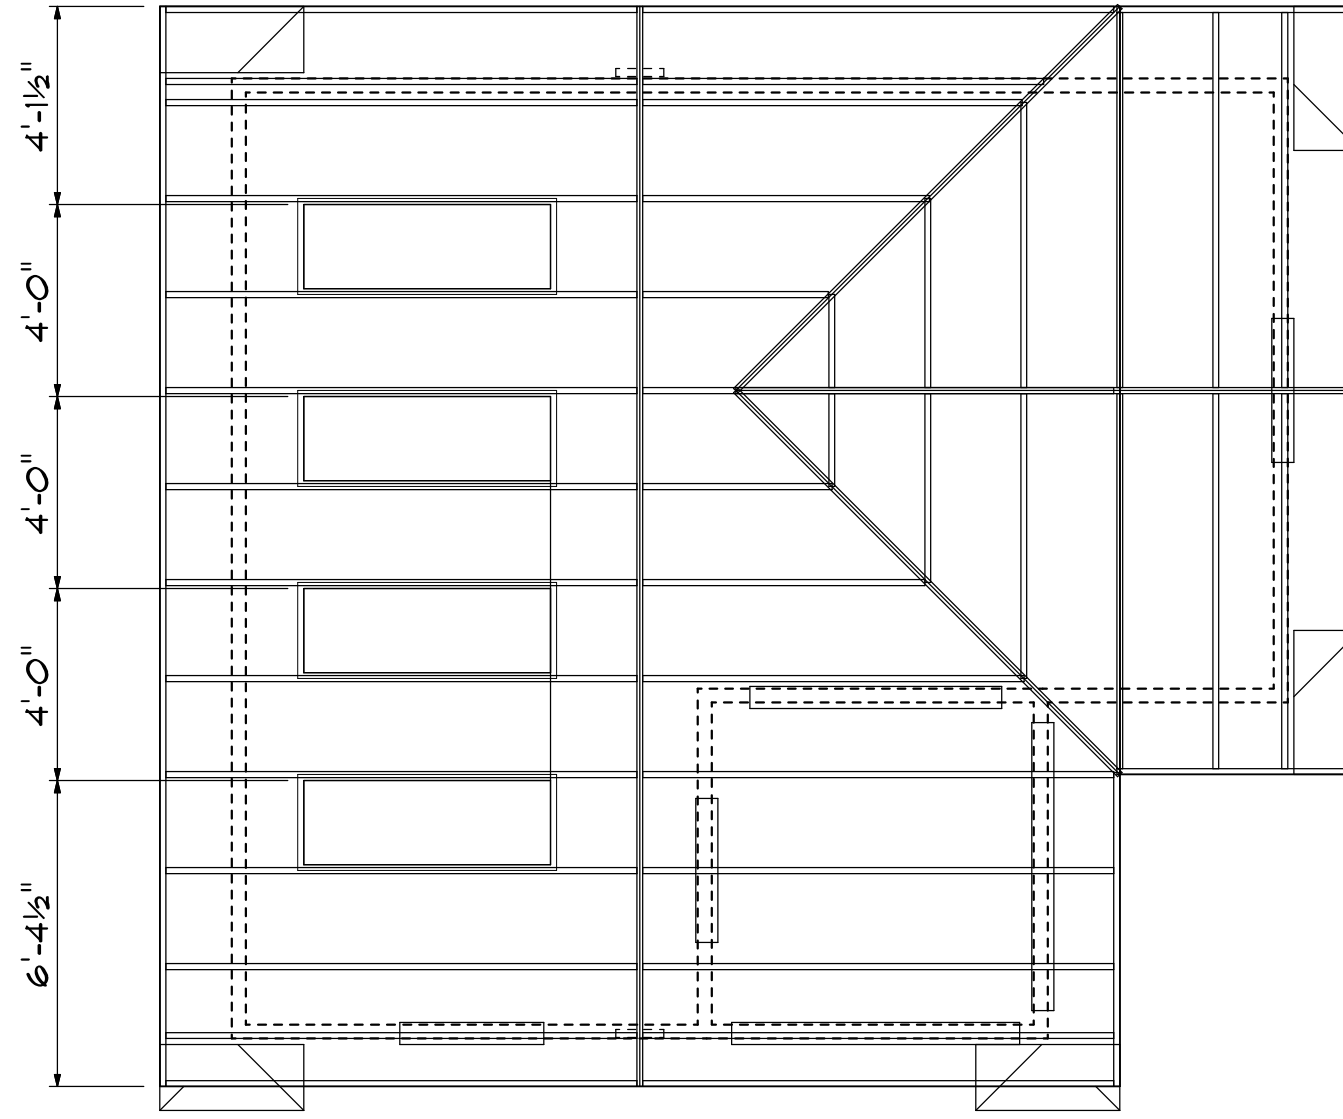

ROOF FRAMING

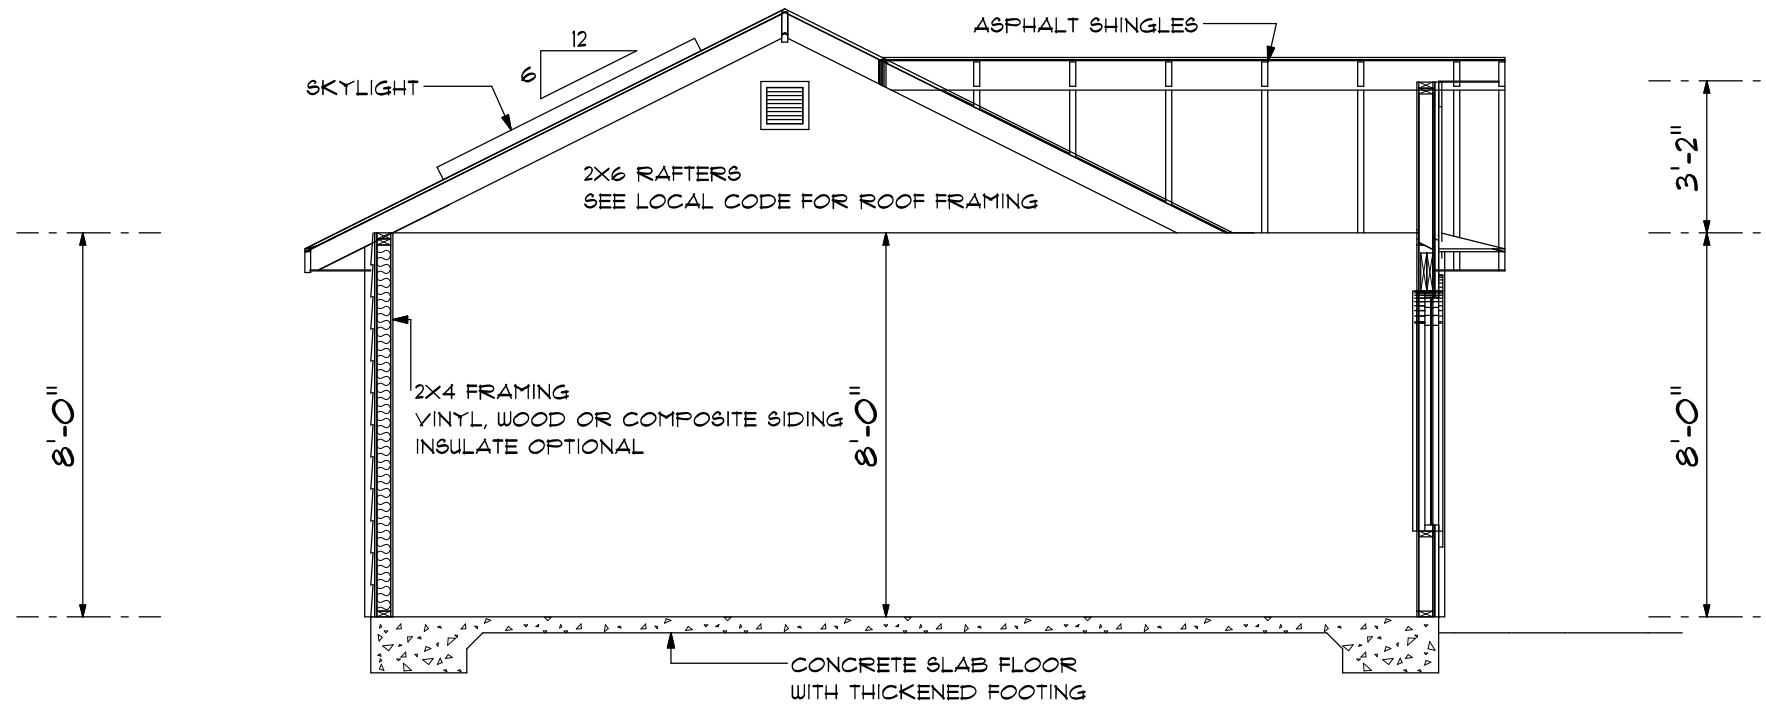

SECTION THROUGH

www.cabinsandsheds.com

These plans are the exclusive property of www.cabinsandsheds.com and are available for use, resale, reuse, ownership rights and modification through a special offer by cabinsandsheds.com to those who purchase plans as a collection from cabinsandsheds.com. All other reproduction and/or use is prohibited.

IT IS THE RESPONSIBILITY OF THE PURCHASER/BUILDER OF THIS PLAN TO INSURE THAT ALL LOCAL BUILDING CODES AND REQUIREMENTS ARE MET. (STRUCTURAL, SEISMIC, SNOW, WIND, HVAC, ELECTRICAL, ETC.)

FLOOR PLAN, SECTION, ROOF

SINGLE USE FOR:

cabinsandsheds


SCALE: 1/4" = 1'-0"
 DATE: August 12, 2008
 DRAWING NUMBER: SHEET 2

APPROVED


DRAWN BY

REVISED


PLAN NAME: SHED 1

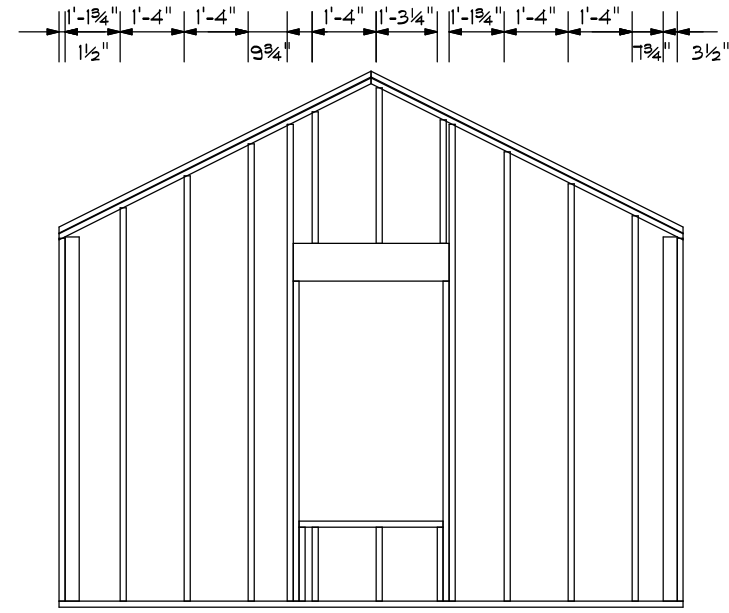


2x4 WALL NO. 2

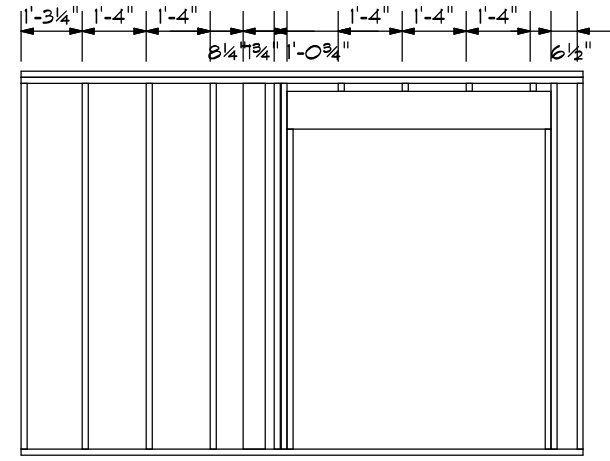


2x4 WALL NO. 3

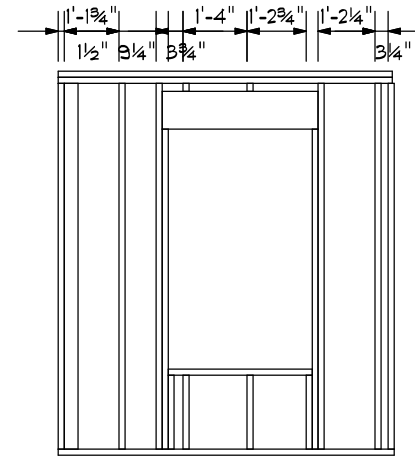


2x4 WALL NO. 4

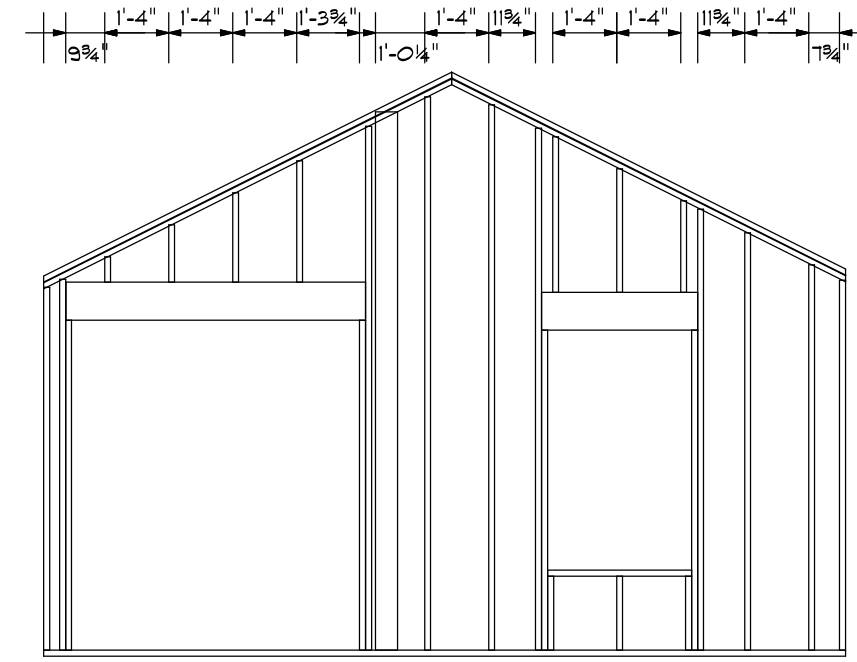


2x4 WALL NO. 5

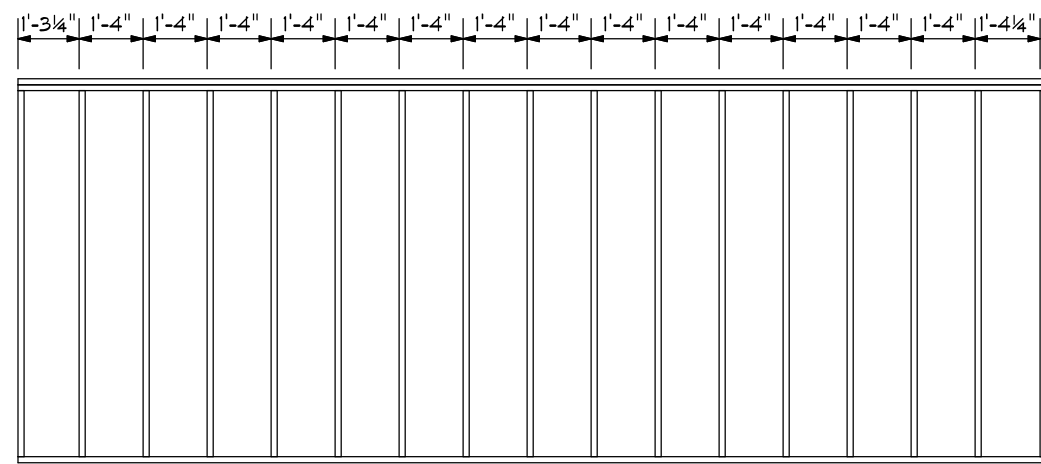


2x4 WALL NO. 1

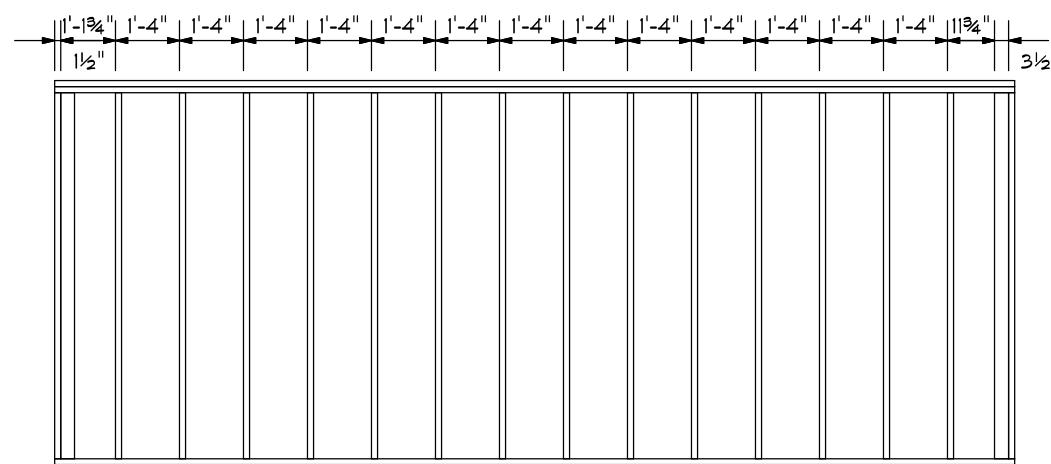

2x4 WALL NO. 6

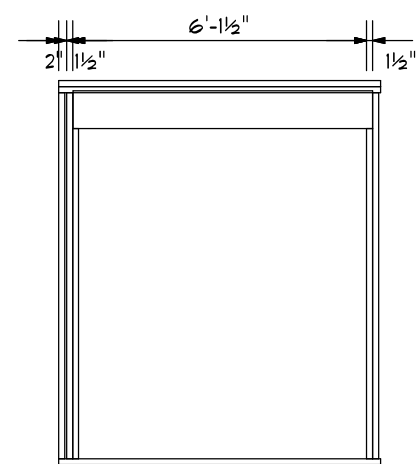

2x4 WALL NO. 7

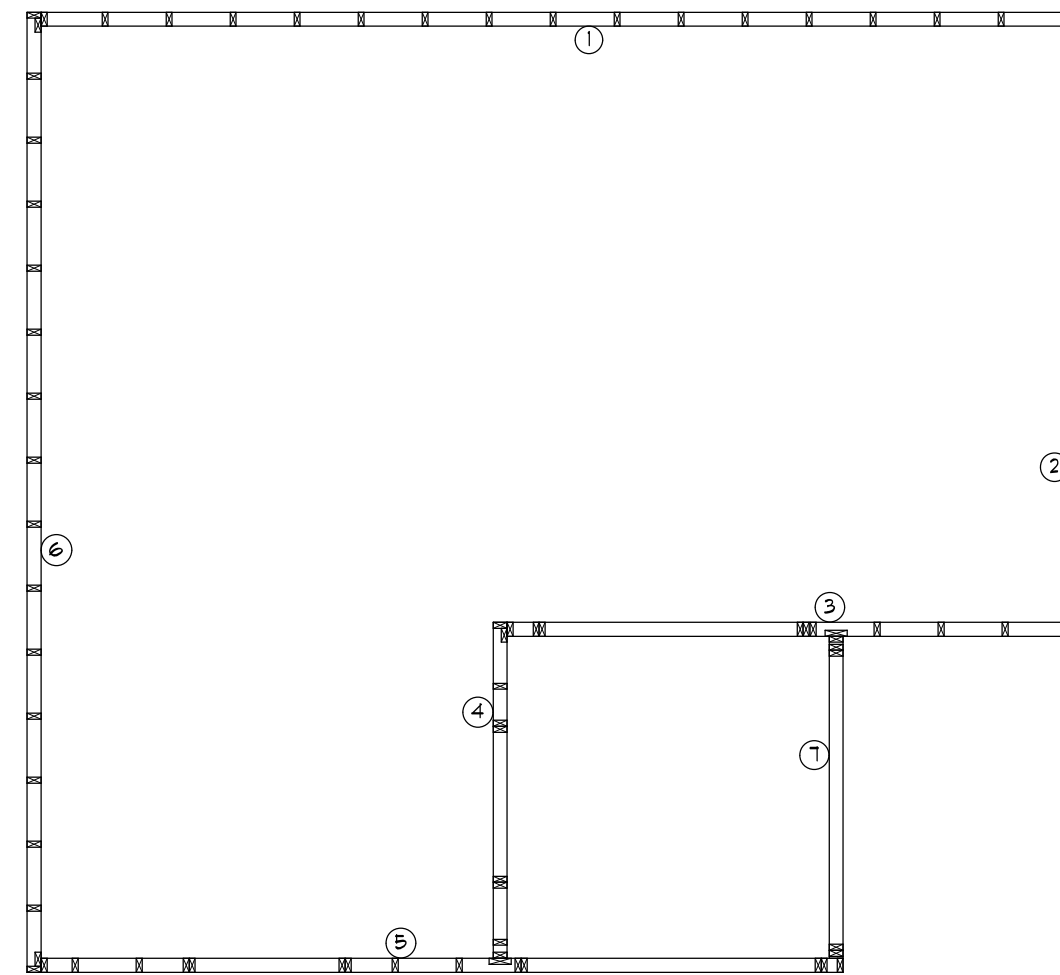

FRAMING PLAN VIEW

www.cabinsandsheds.com

These plans are the exclusive property of www.cabinsandsheds.com and are available for use, resale, reuse, ownership rights and modification through a special offer by cabinsandsheds.com to those who purchase plans as a collection from cabinsandsheds.com. All other reproduction and/or use is prohibited.

IT IS THE RESPONSIBILITY OF THE PURCHASER/BUILDER OF THIS PLAN TO INSURE THAT ALL LOCAL BUILDING CODES AND REQUIREMENTS ARE MET. (STRUCTURAL, SEISMIC, SNOW, WIND, HYAC, ELECTRICAL, ETC.)

WALL FRAMING

SINGLE USE FOR:

cabinsandsheds

APPROVED

SCALE 1/4" = 1'-0"

DATE August 12, 2008

DRAWN BY

DRAWING NUMBER

REVISD

SHEET 3

PLAN NAME: SHED 1