




FRONT ELEVATION

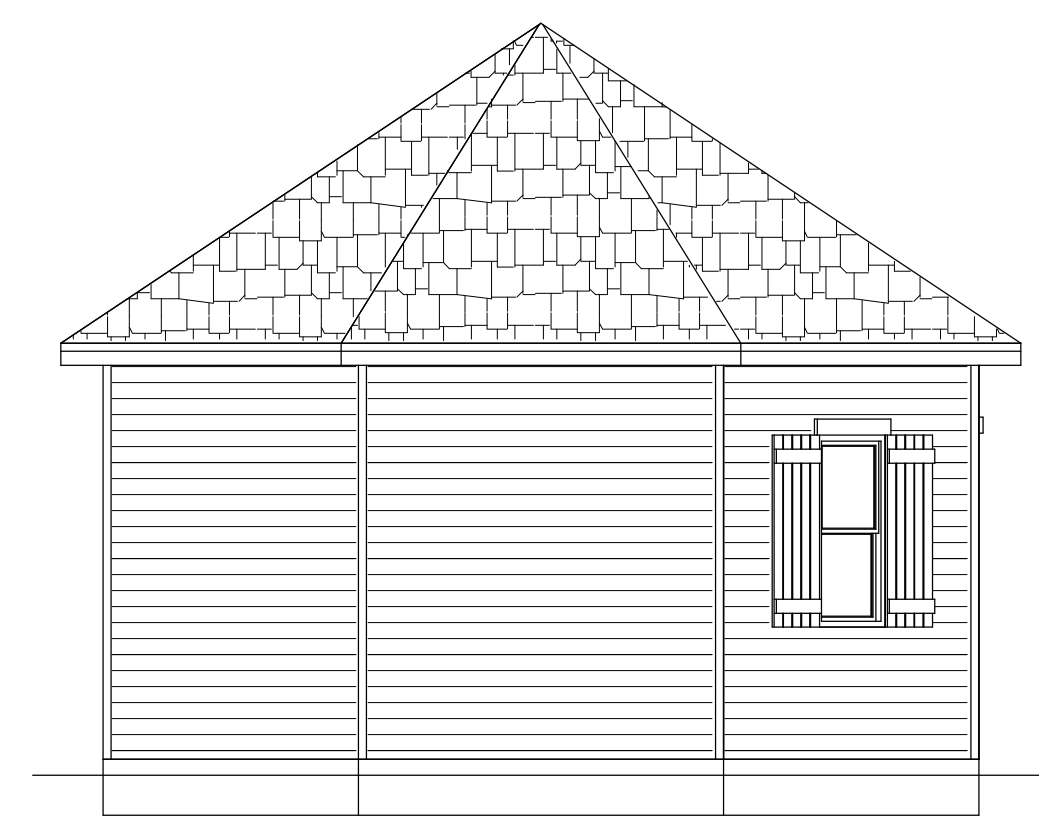


LEFT ELEVATION

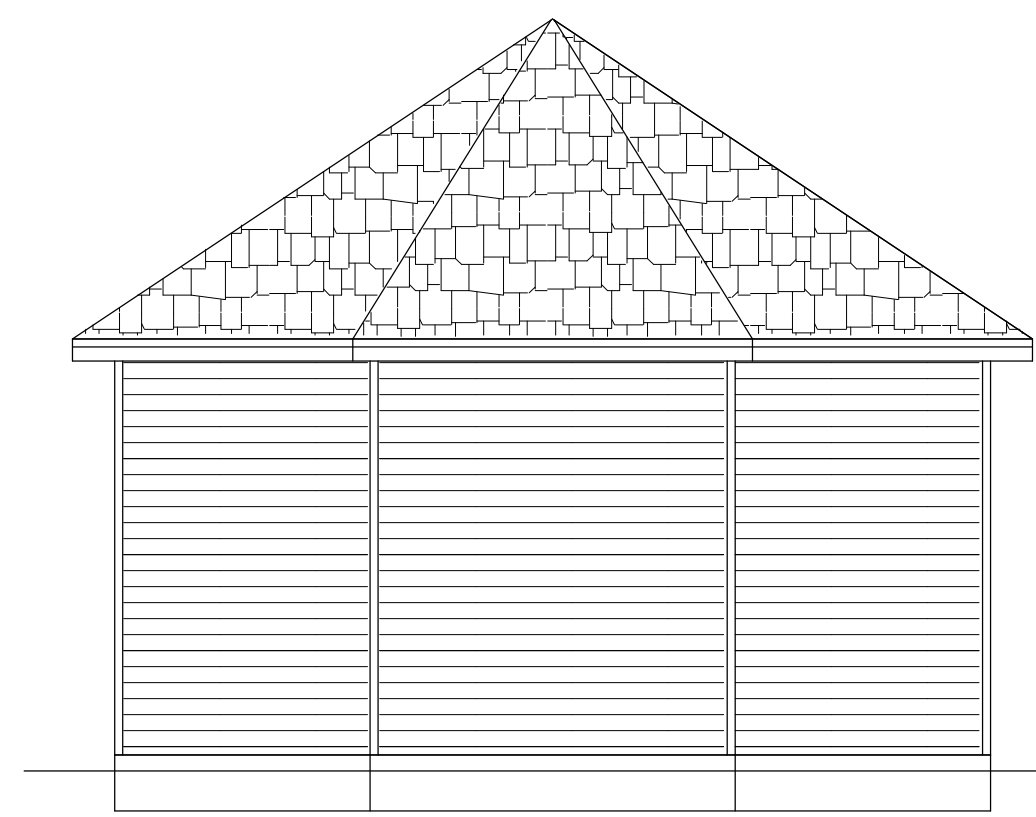


REAR ELEVATION

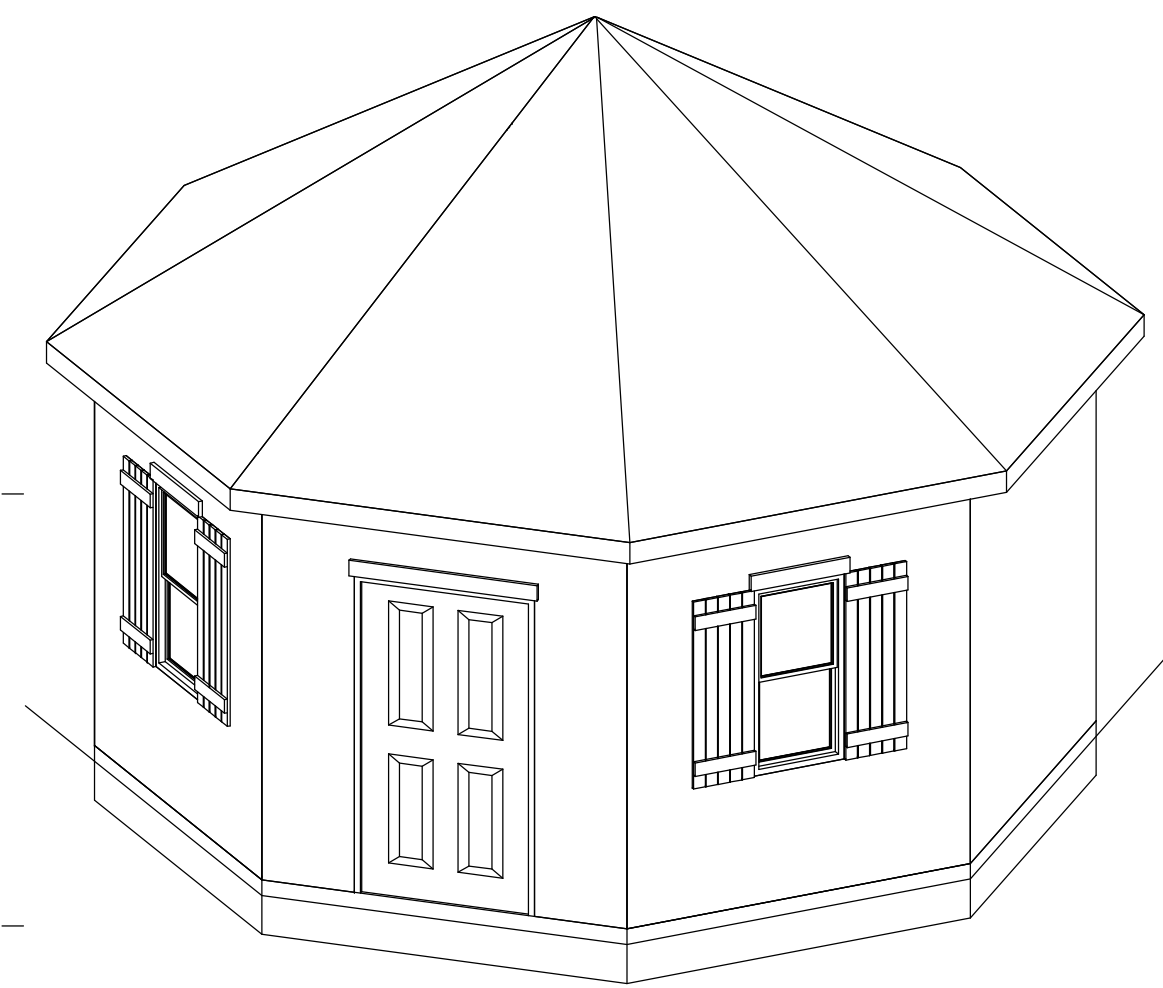


ANGLE VIEW 1

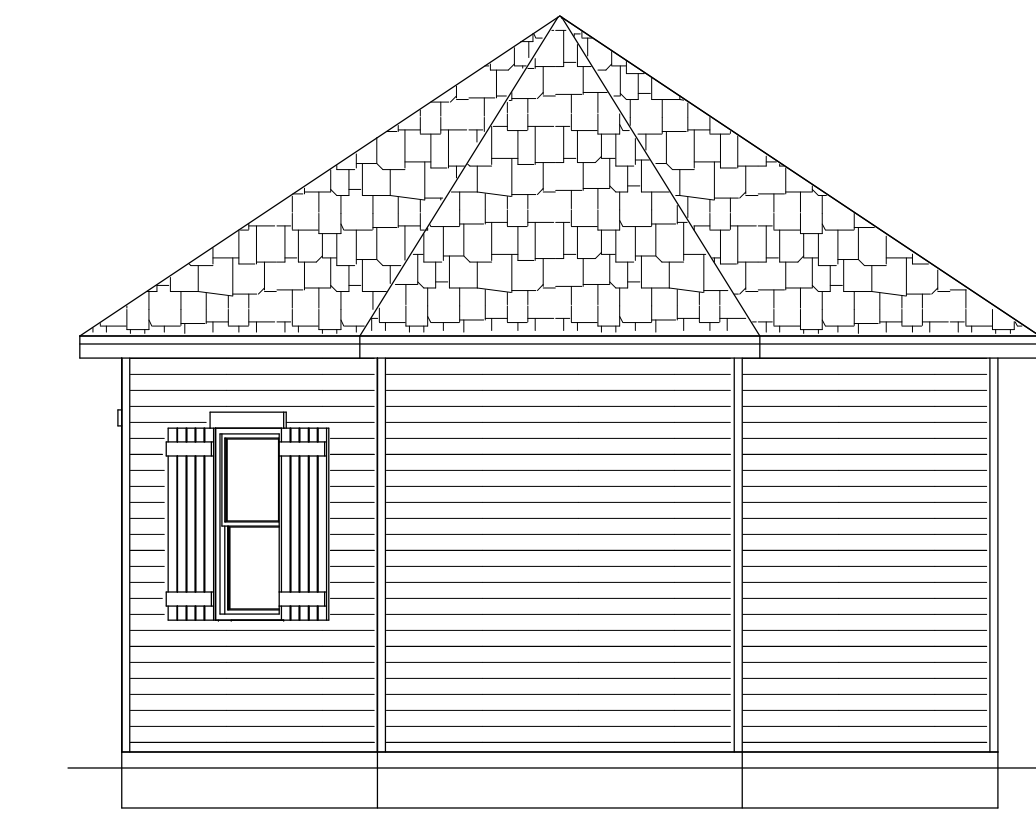

RIGHT ELEVATION

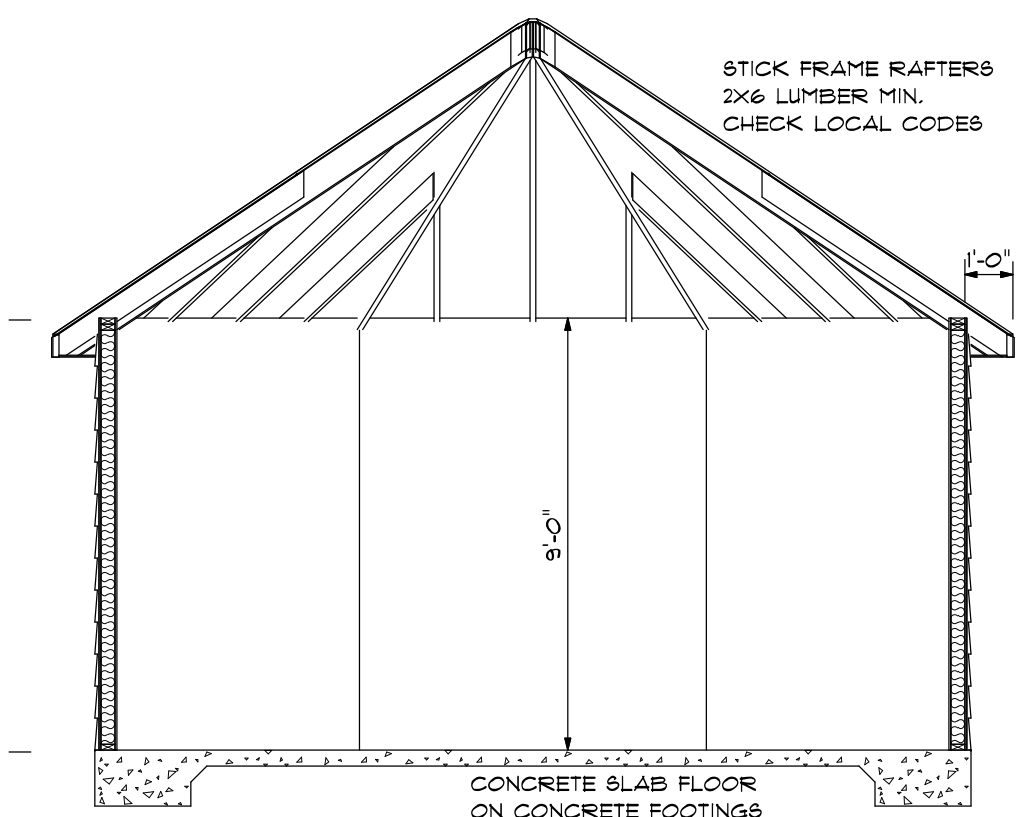


SECTION 1

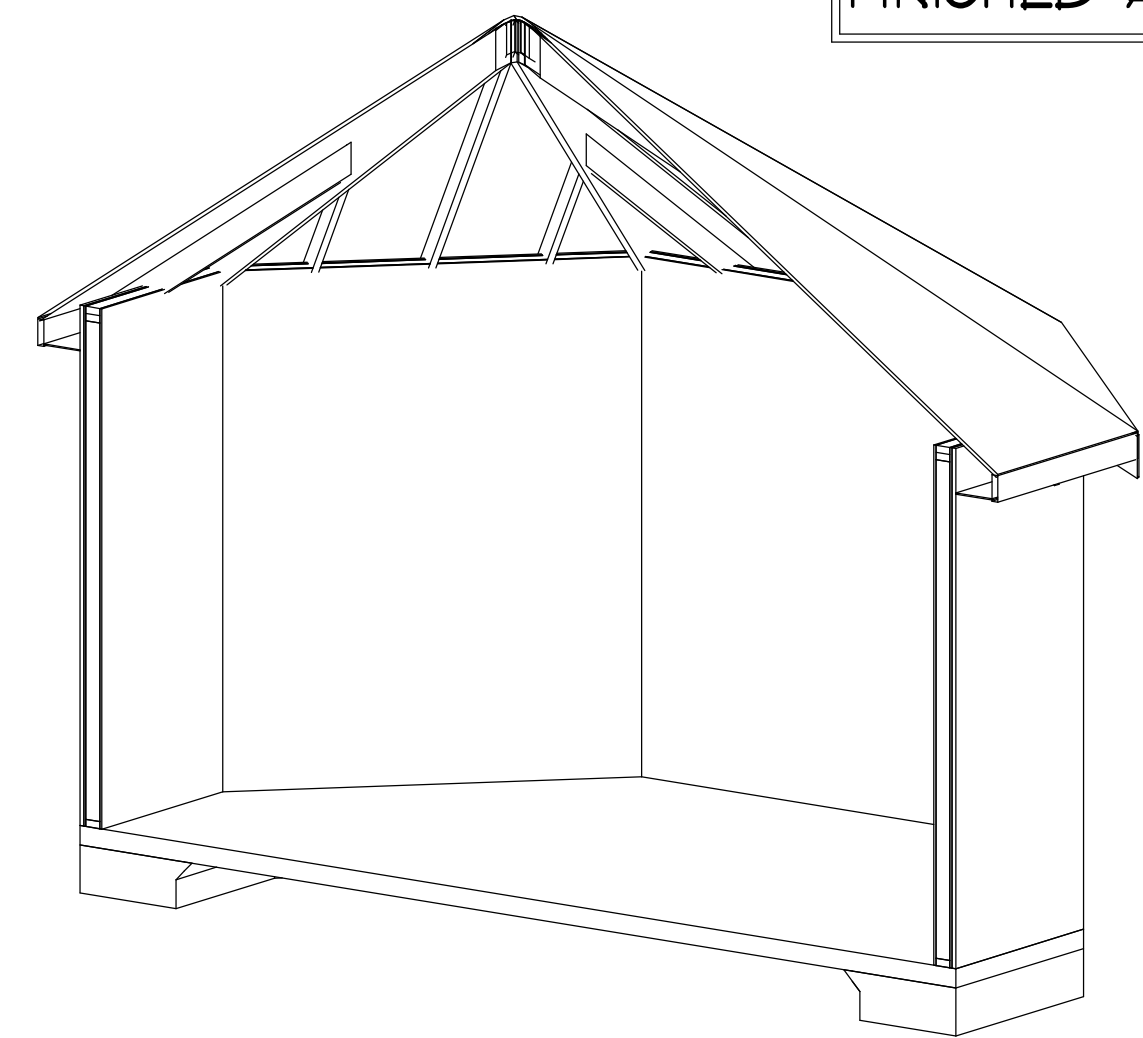


ANGLE VIEW 2

PRODUCT CODE	SIZE	HINGE DIRECTION	COUNT
36X80 COLONIAL E 1	3'-0"	L	1
24X48 SINGLE HUNG 1	2'-0" x 4'-0"	N	2


NAME	AREA
FINISHED AREA	276.4 sq ft.

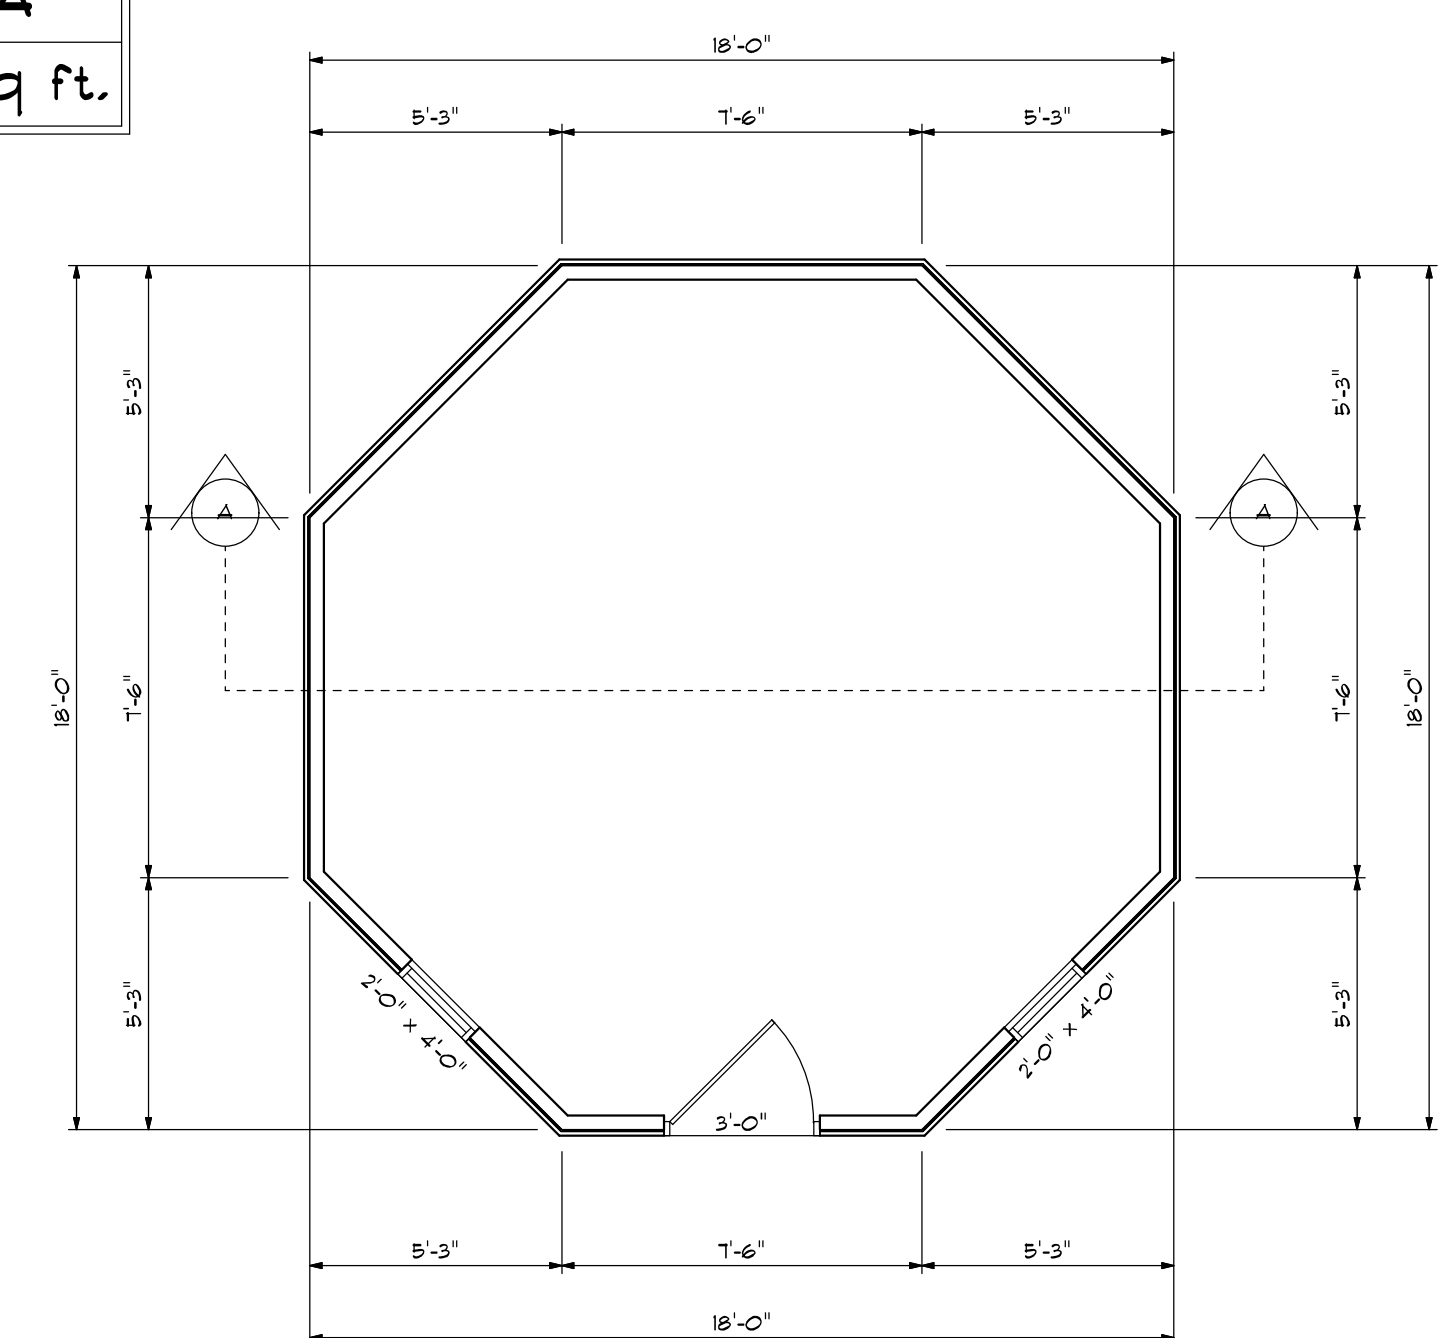


MAIN FLOOR

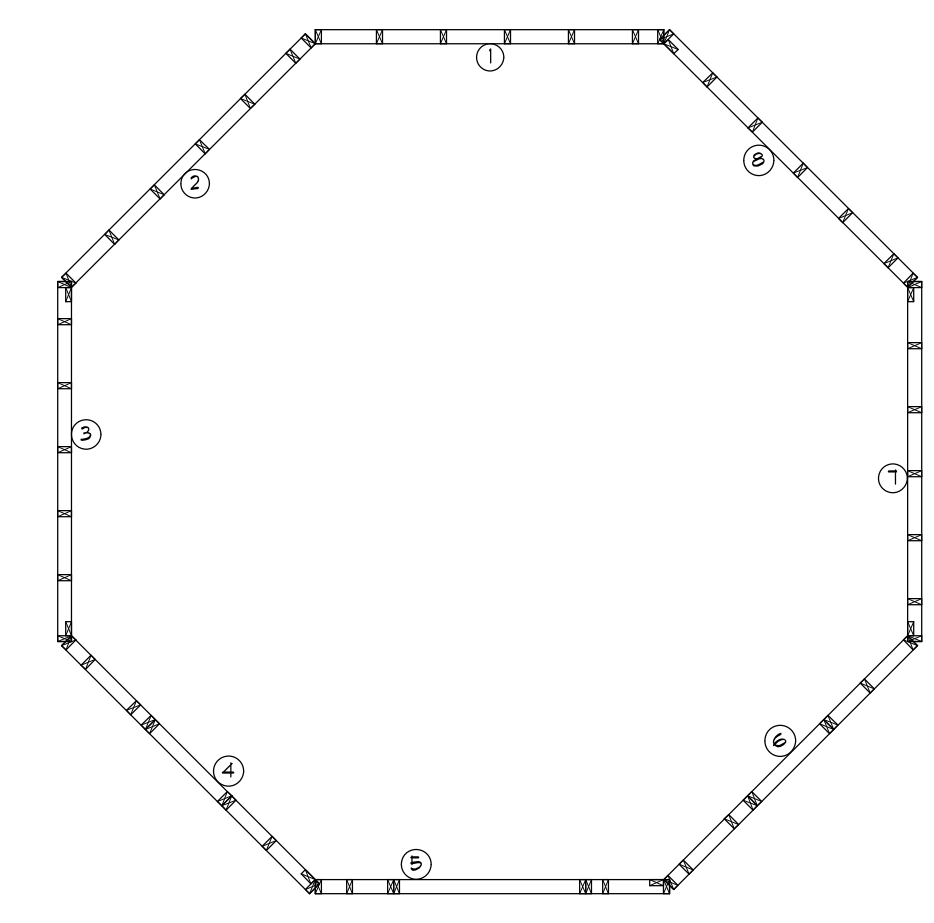


WALL FRAMING

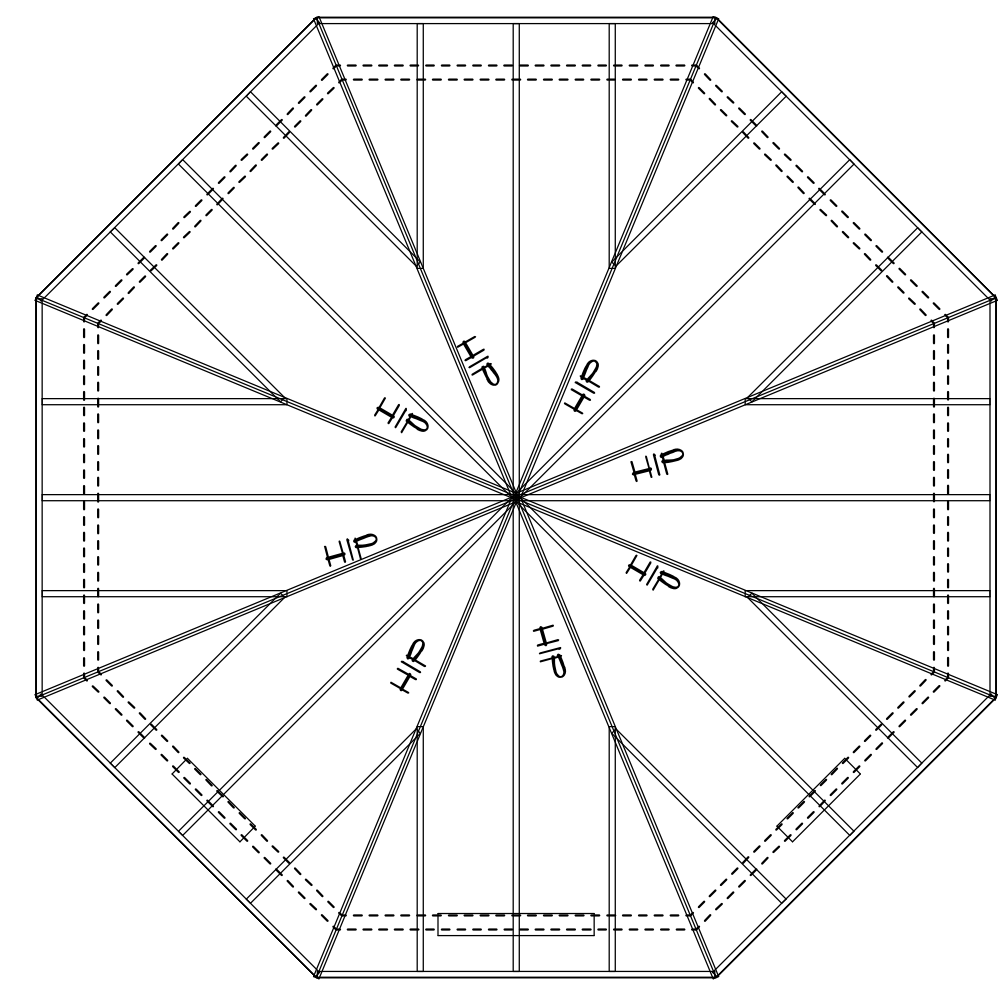


ROOF FRAMING

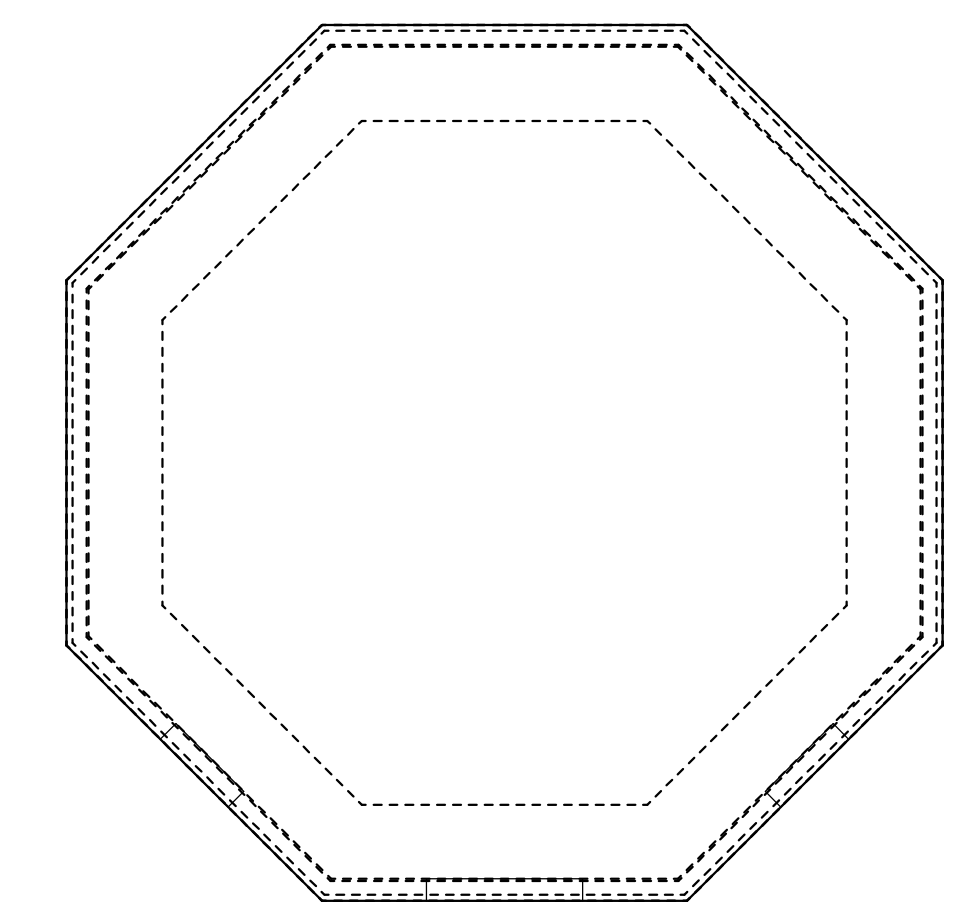


FOUNDATION

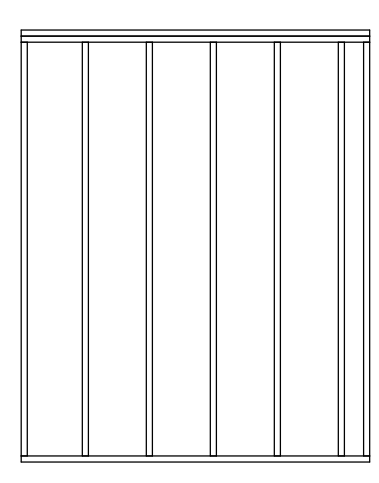


2x4 WALL NO. 1

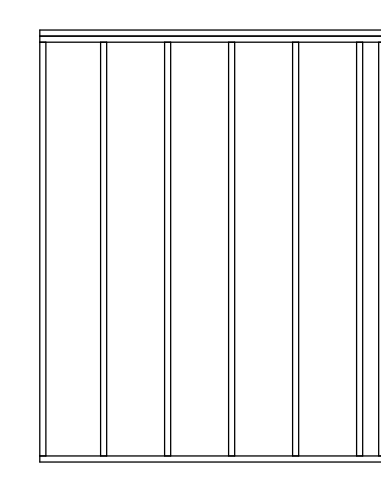


2x4 WALL NO. 2

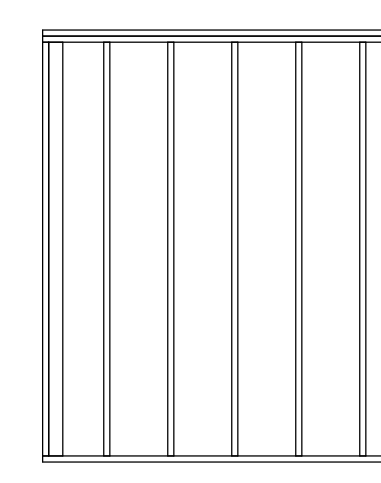


2x4 WALL NO. 3

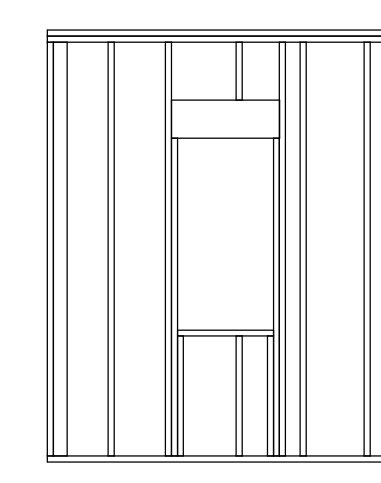


2x4 WALL NO. 4

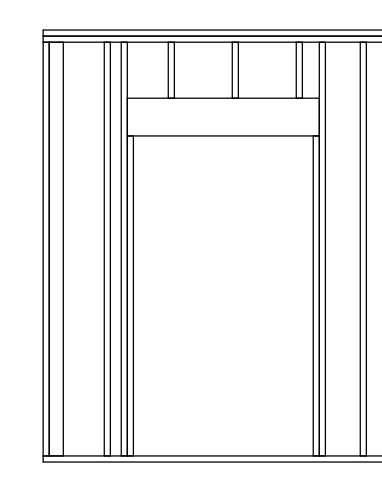


2x4 WALL NO. 5

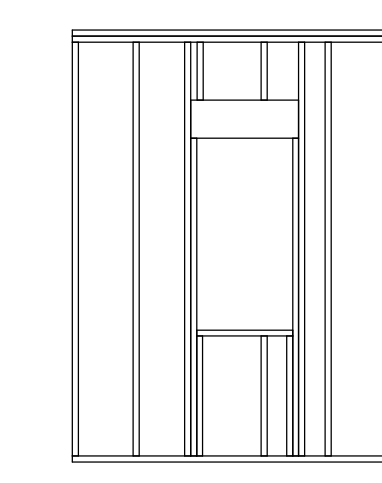

2x4 WALL NO. 6

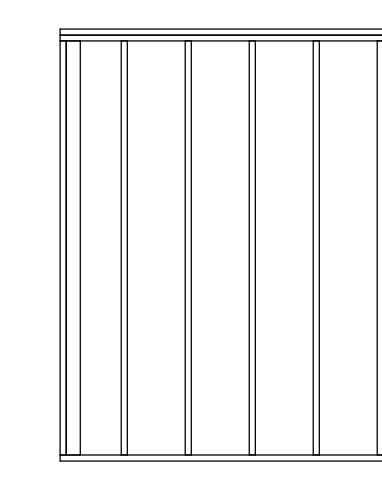

2x4 WALL NO. 7

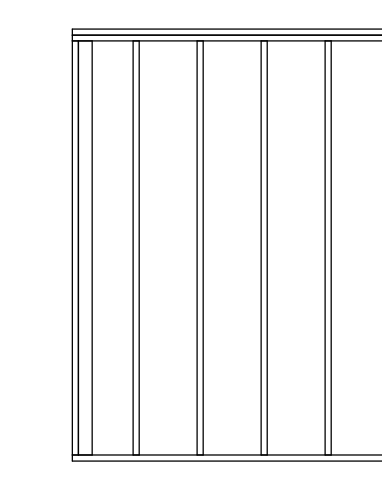

2x4 WALL NO. 8

www.cabinsandsheds.com  
 These plans are the exclusive property of www.cabinsandsheds.com and are available for use, resell, reuse, ownership rights and modification through a special offer by cabinsandsheds.com to those who purchase plans as a collection from cabinsandsheds.com. All other reproduction and/or use is prohibited.  
 IT IS THE RESPONSIBILITY OF THE PURCHASER/BUILDER OF THIS PLAN TO INSURE THAT ALL LOCAL BUILDING CODES AND REQUIREMENTS ARE MET. (STRUCTURAL, SEISMIC, SNOW, WIND, HVAC, ELECTRICAL ETC.)

8 SIDED SHED 3

SINGLE USE FOR:

cabinsandsheds

SCALE: 1/4" = 1'-0"  
 DATE: November 03, 2008  
 DRAWING NUMBER: SHEET 1  
 APPROVED: \_\_\_\_\_  
 DRAWN BY: \_\_\_\_\_  
 REVISED: \_\_\_\_\_  
 PLAN NAME: 8 SIDED SHED 3