




FRONT ELEVATION

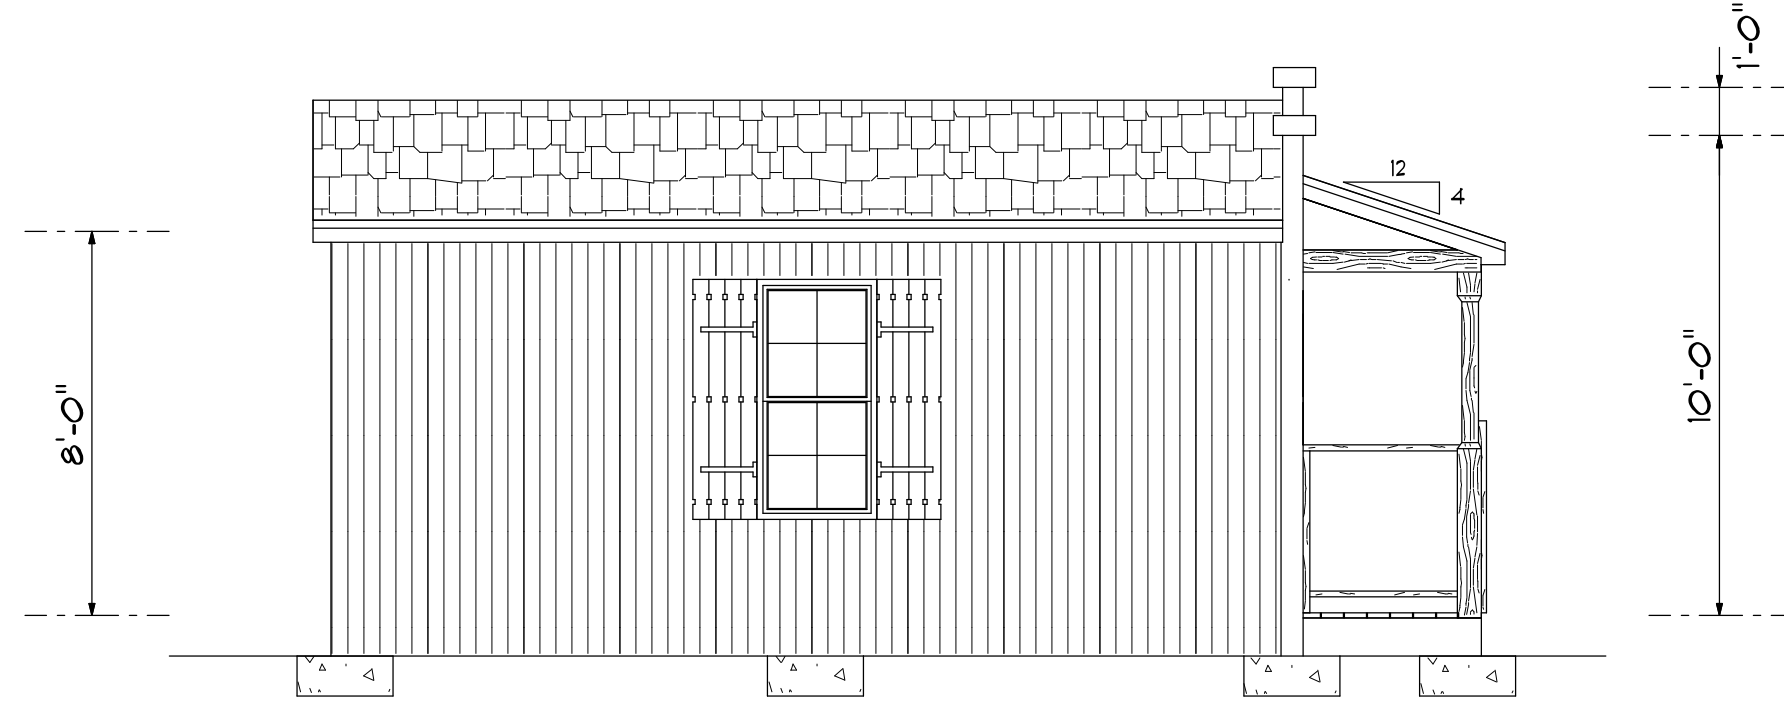

LEFT ELEVATION

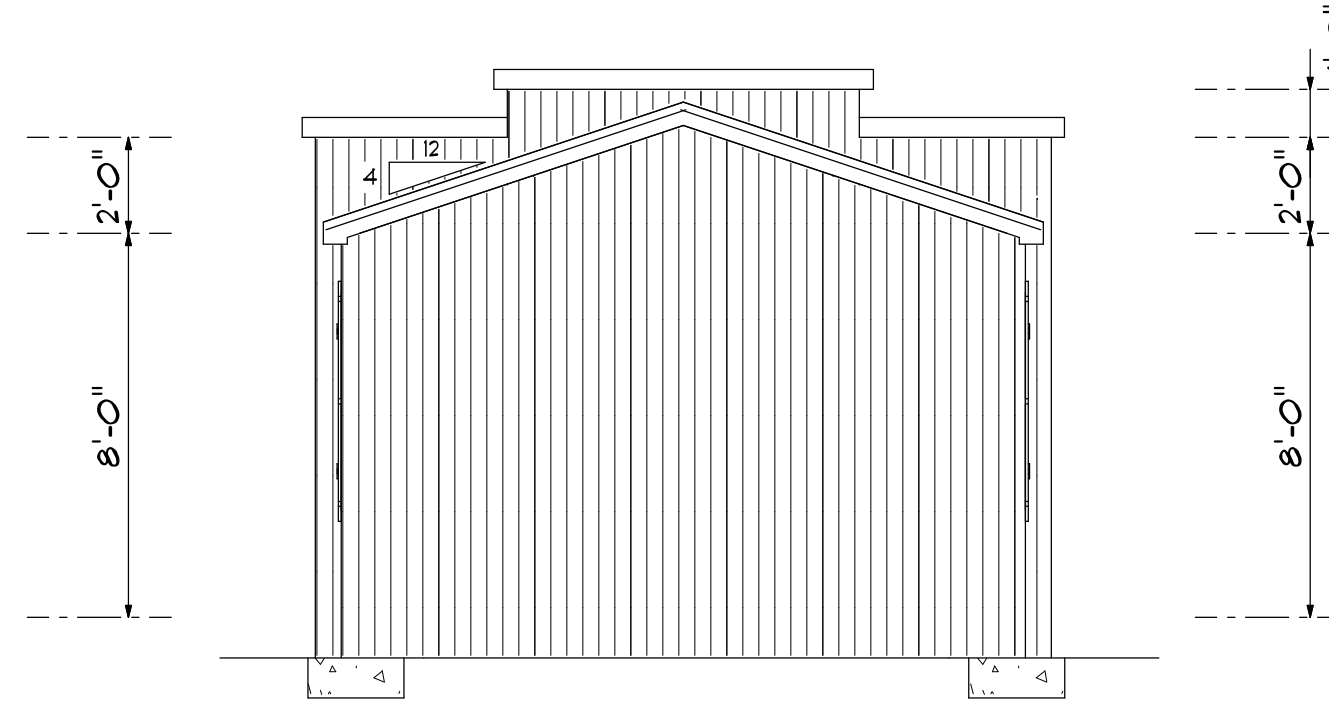

REAR ELEVATION

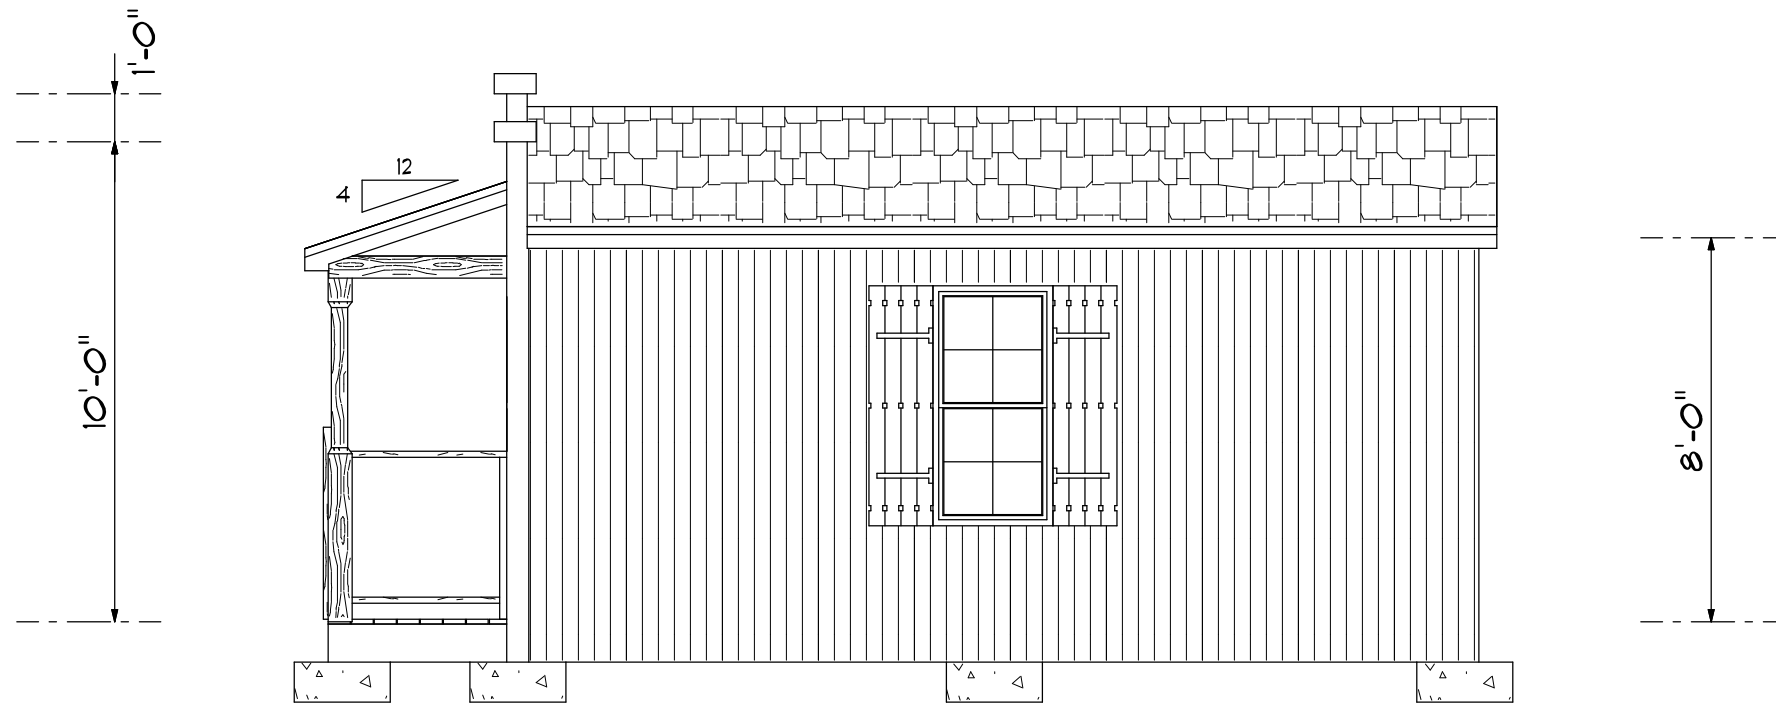

RIGHT ELEVATION



ANGLE VIEW

www.cabinsandsheds.com

These plans are the exclusive property of www.cabinsandsheds.com and are available for use, resale, reuse, ownership rights and modification through a special offer by cabinsandsheds.com to those who purchase plans as a collection from cabinsandsheds.com. All other reproduction and/or use is prohibited.

IT IS THE RESPONSIBILITY OF THE PURCHASER/BUILDER OF THIS PLAN TO INSURE THAT ALL LOCAL BUILDING CODES AND REQUIREMENTS ARE MET. (STRUCTURAL, SEISMIC, SNOW, WIND, HVAC, ELECTRICAL, ETC.)

ELEVATIONS

SINGLE USE FOR:


cabinsandsheds

SCALE 1/4" = 1'-0" APPROVED


DRAWN BY REVISED

DATE August 13, 2008 PLAN NAME: SHED SALOON


DRAWING NUMBER SHEET 1

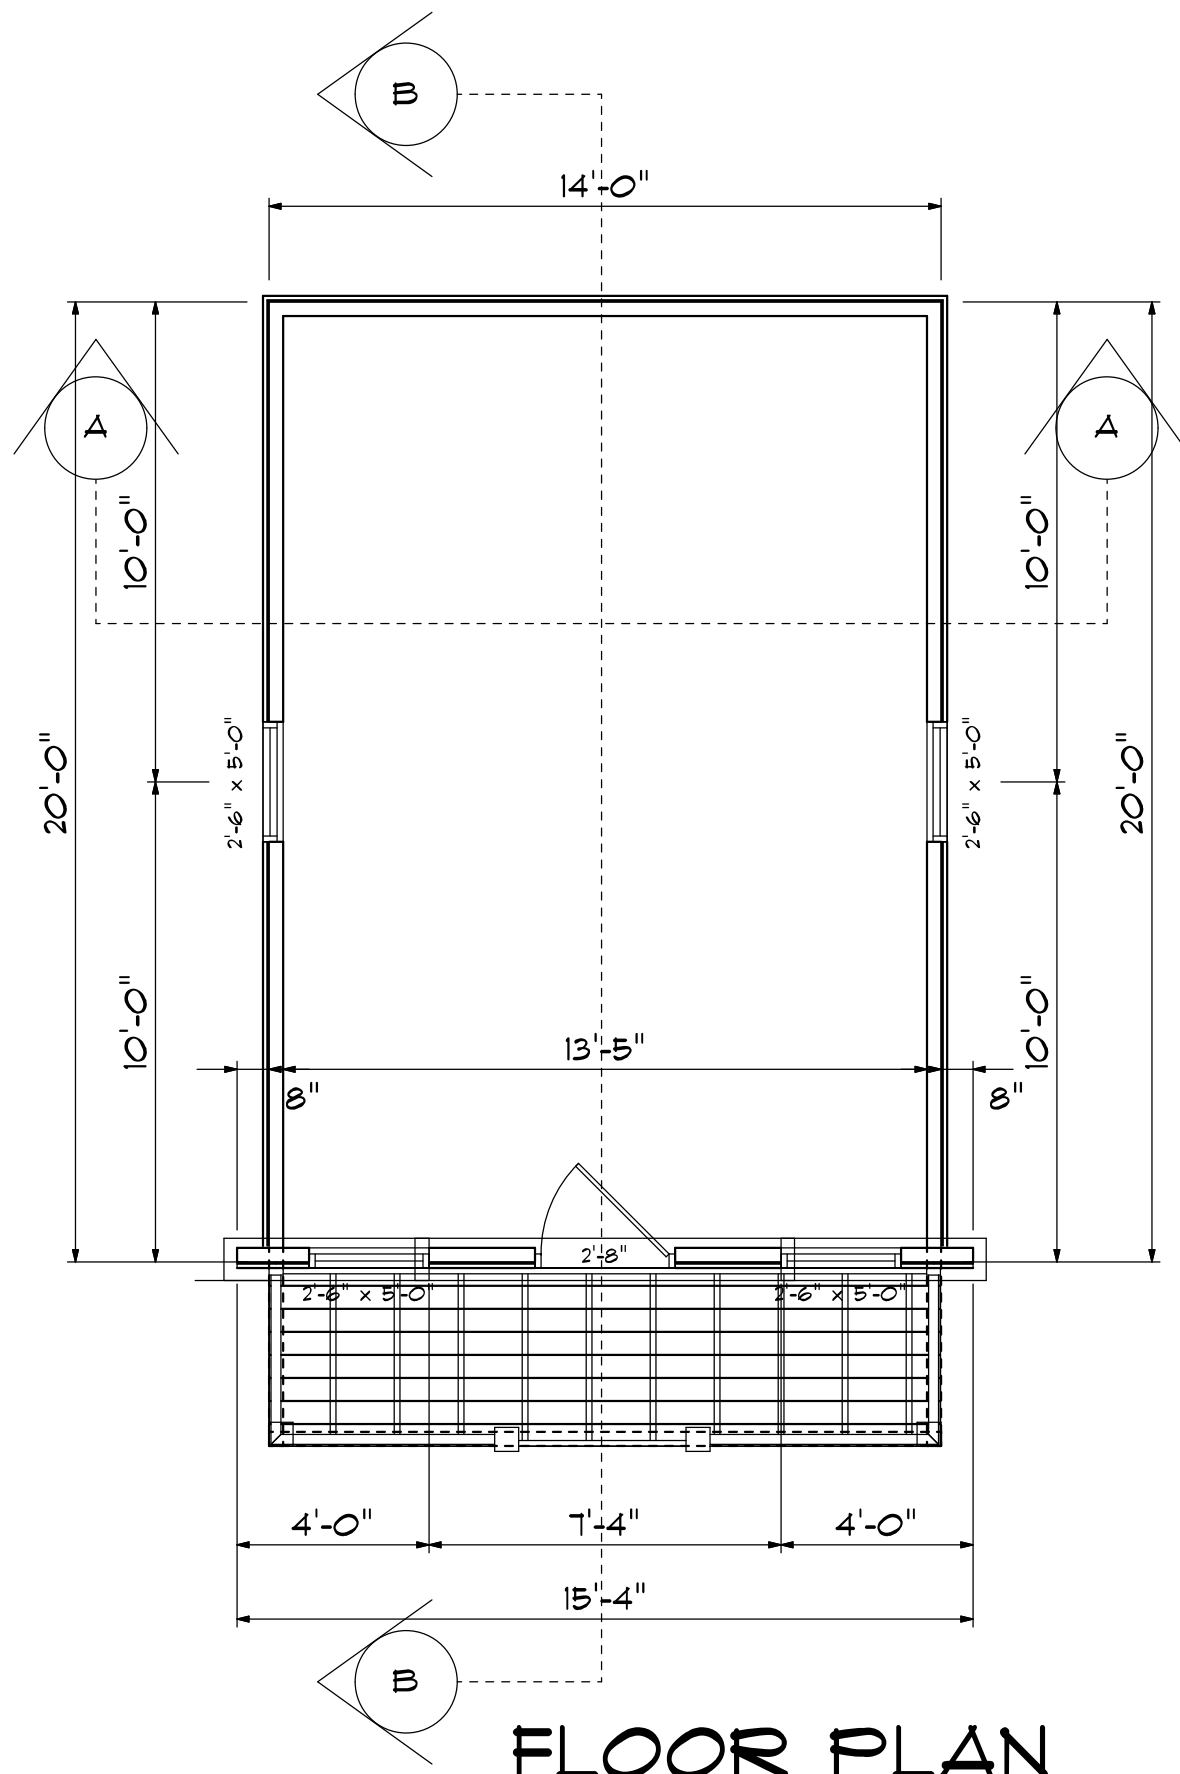


FLOOR PLAN

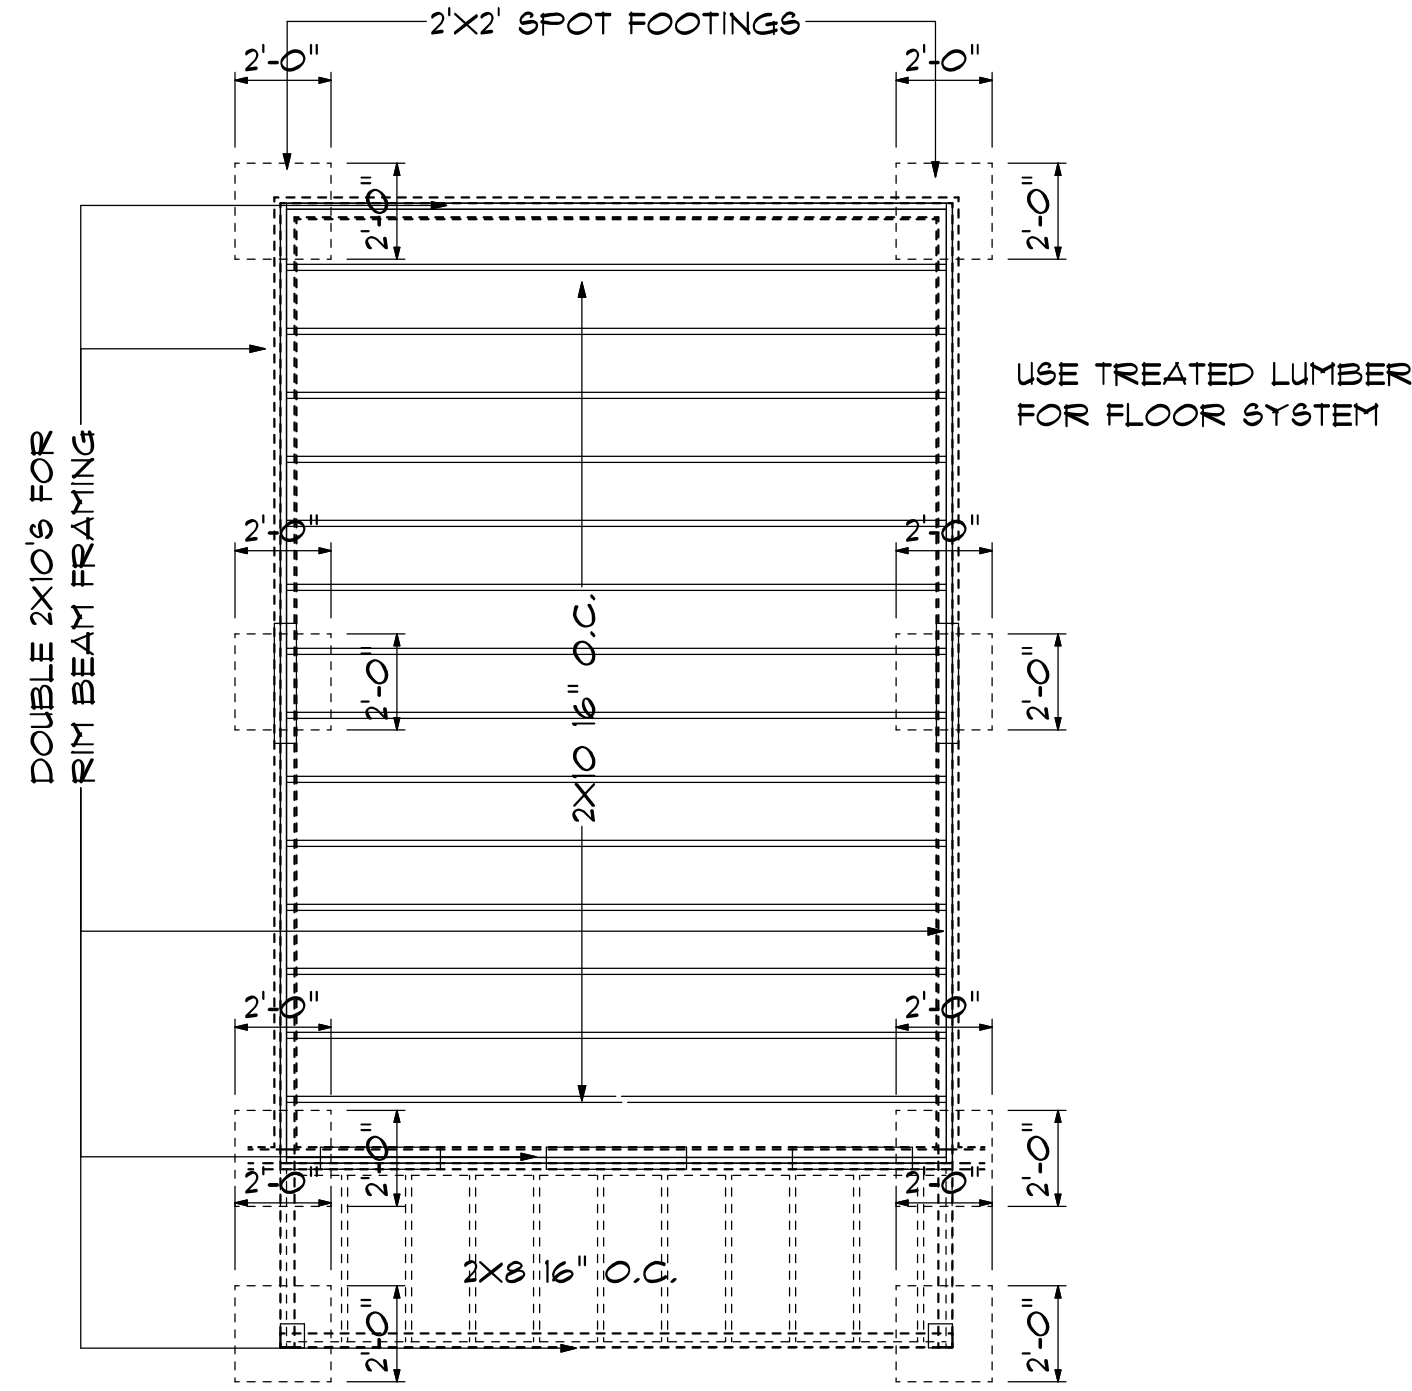


FLOOR FRAMING

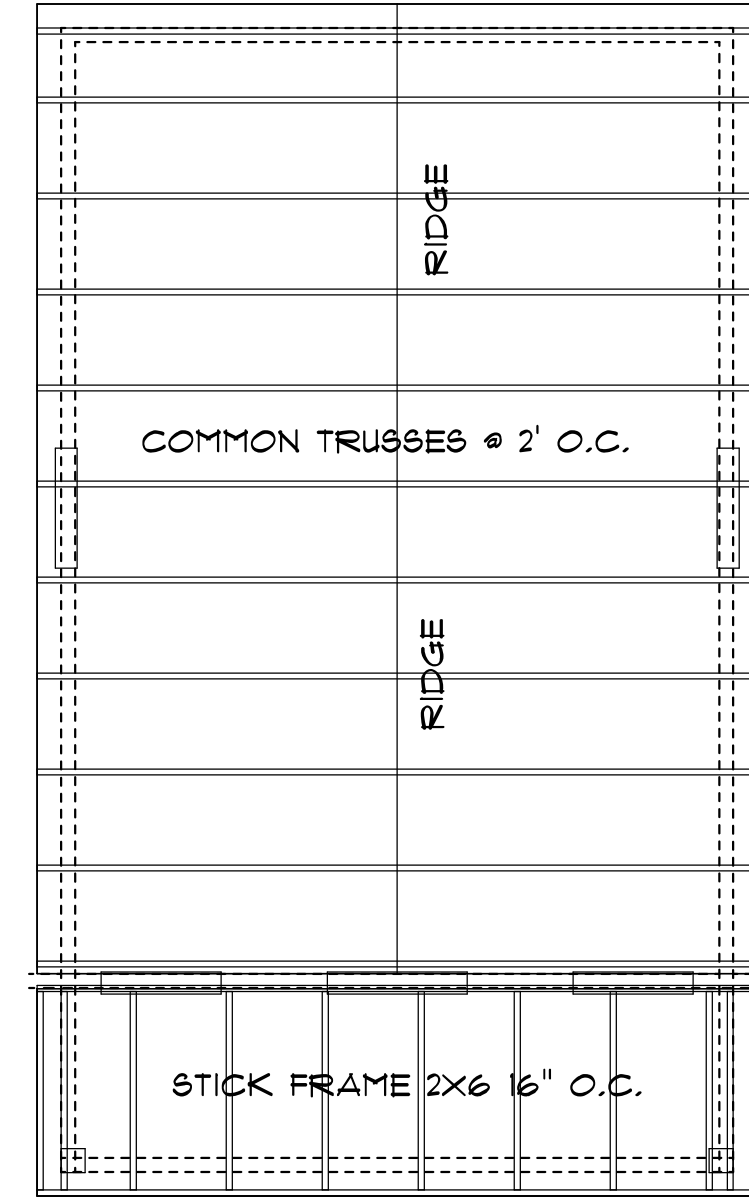

ROOF FRAMING

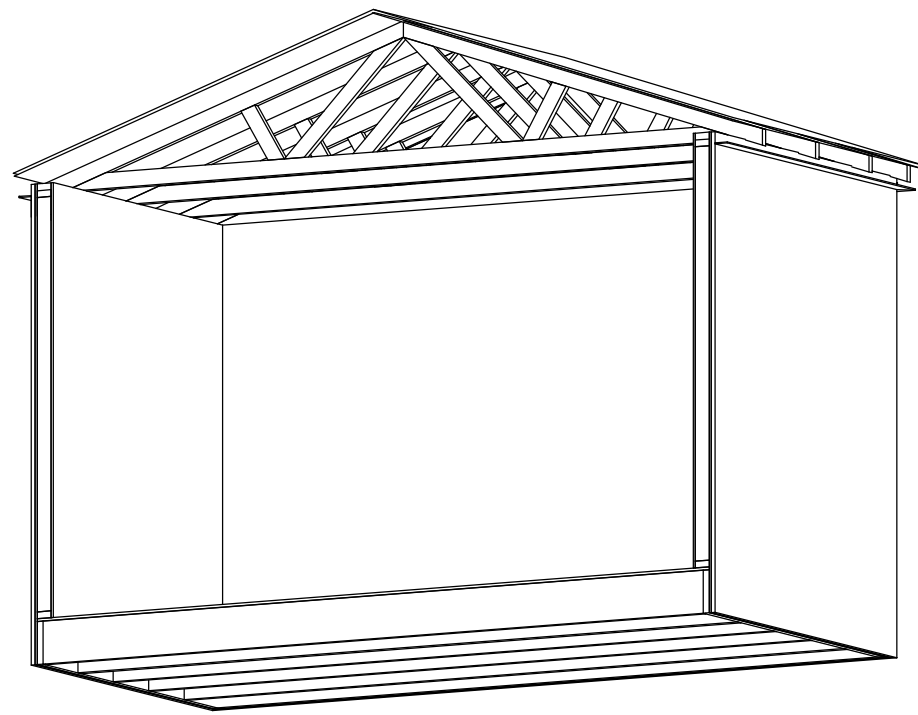

ANGLE A

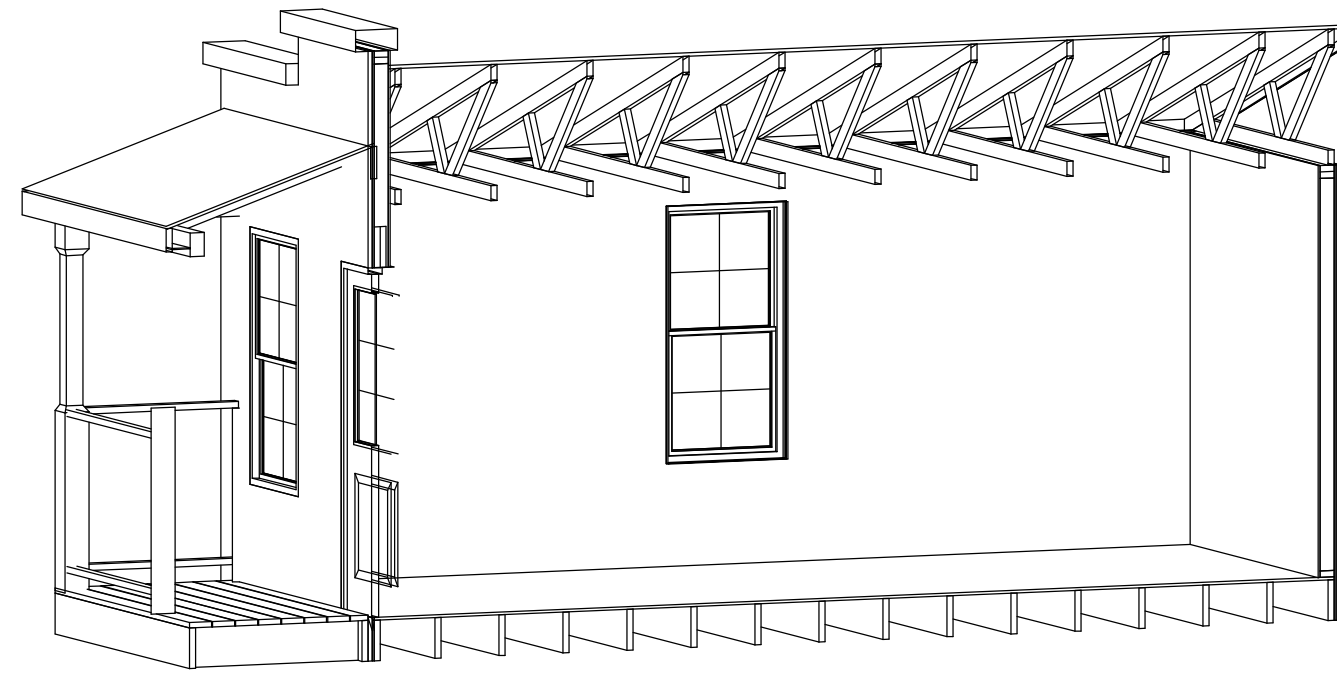

ANGLE B

www.cabinsandsheds.com

These plans are the exclusive property of www.cabinsandsheds.com and are available for use, resale, reuse, ownership rights and modification through a special offer by cabinsandsheds.com to those who purchase plans as a collection from cabinsandsheds.com. All other reproduction and/or use is prohibited.


IT IS THE RESPONSIBILITY OF THE PURCHASER/BUILDER OF THIS PLAN TO INSURE THAT ALL LOCAL BUILDING CODES AND REQUIREMENTS ARE MET. (STRUCTURAL, SEISMIC, SNOW, WIND, HYAC, ELECTRICAL ETC.)

FLOOR PLAN, FRAMING


SINGLE USE FOR:

cabinsandsheds


SCALE 1/4" = 1'-0"	APPROVED	DRAWN BY
DATE August 13, 2008	REVISOR	REVISOR
DRAWING NUMBER	PLAN NAME: SHED SALOON	
SHEET 2		

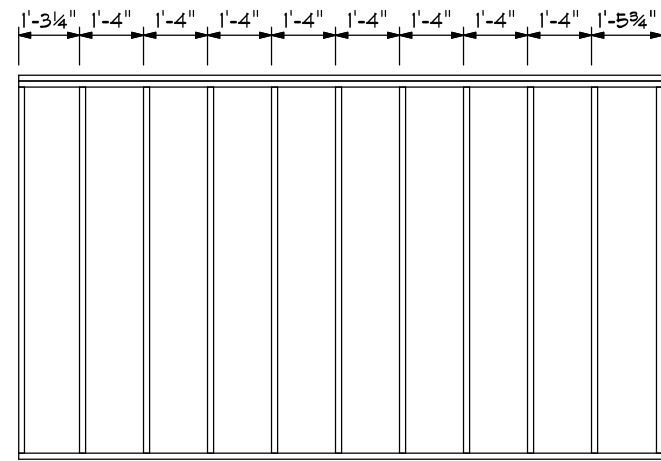


2x4 WALL NO. 1

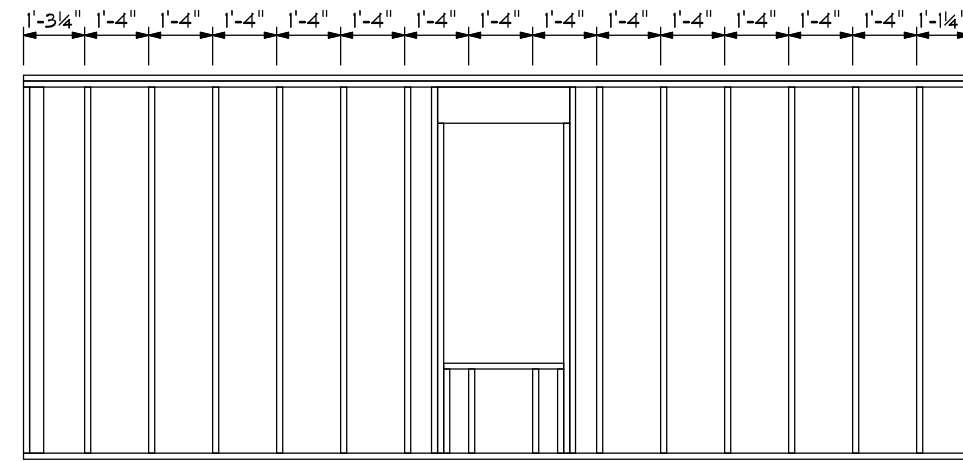


2x4 WALL NO. 2

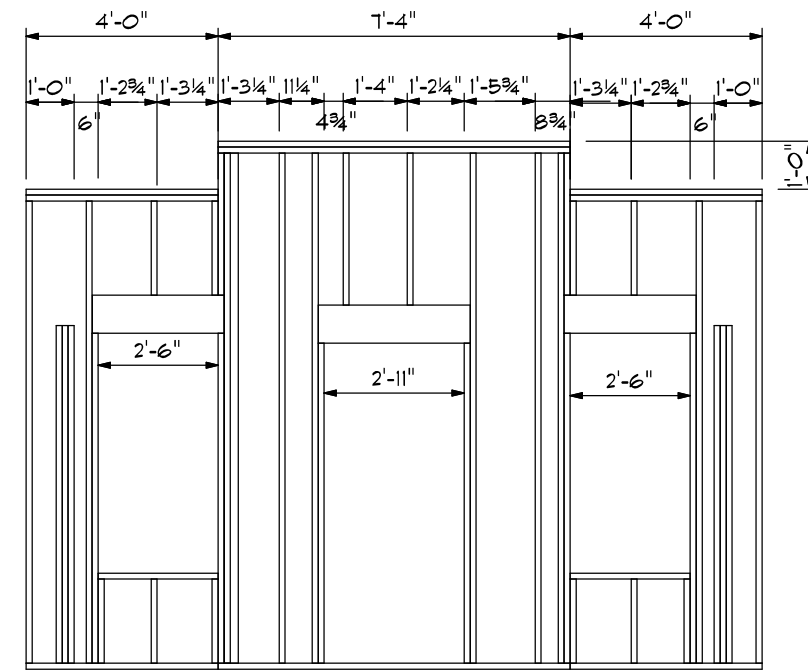


2x4 WALL NO. 3

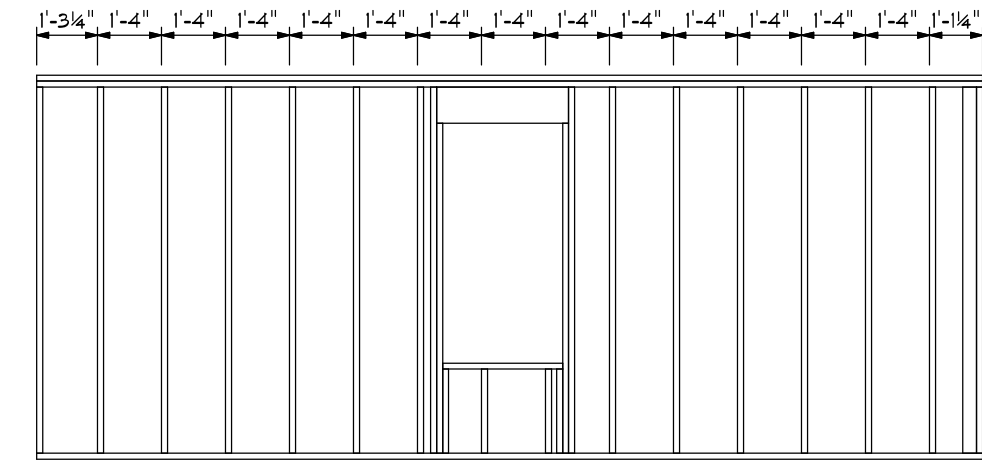


2x4 WALL NO. 4

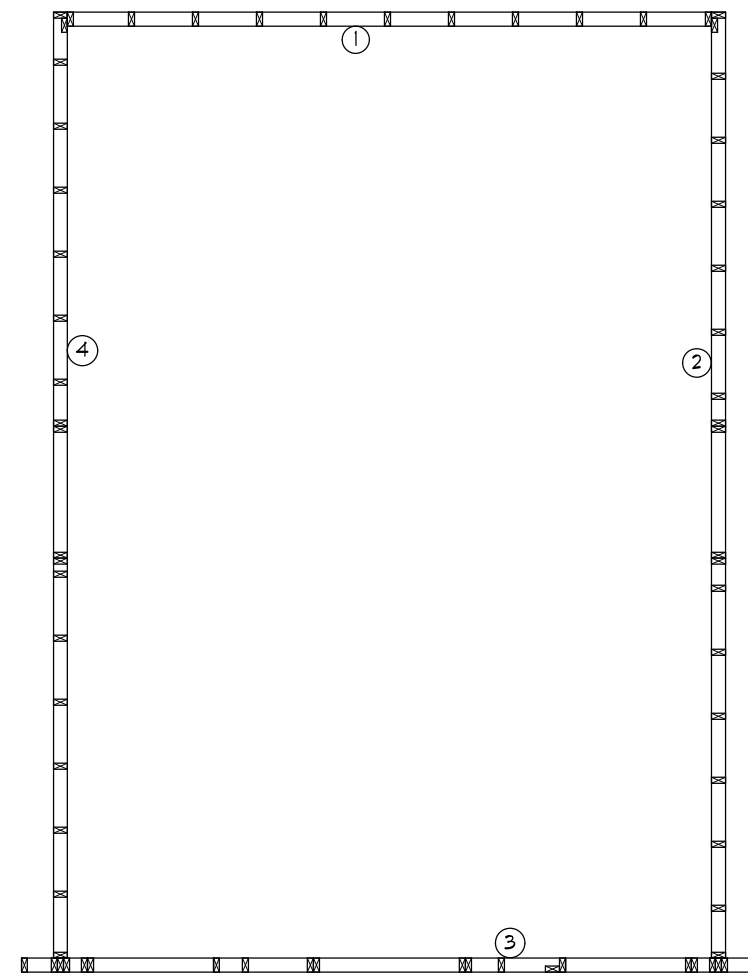

WALL FRAMING

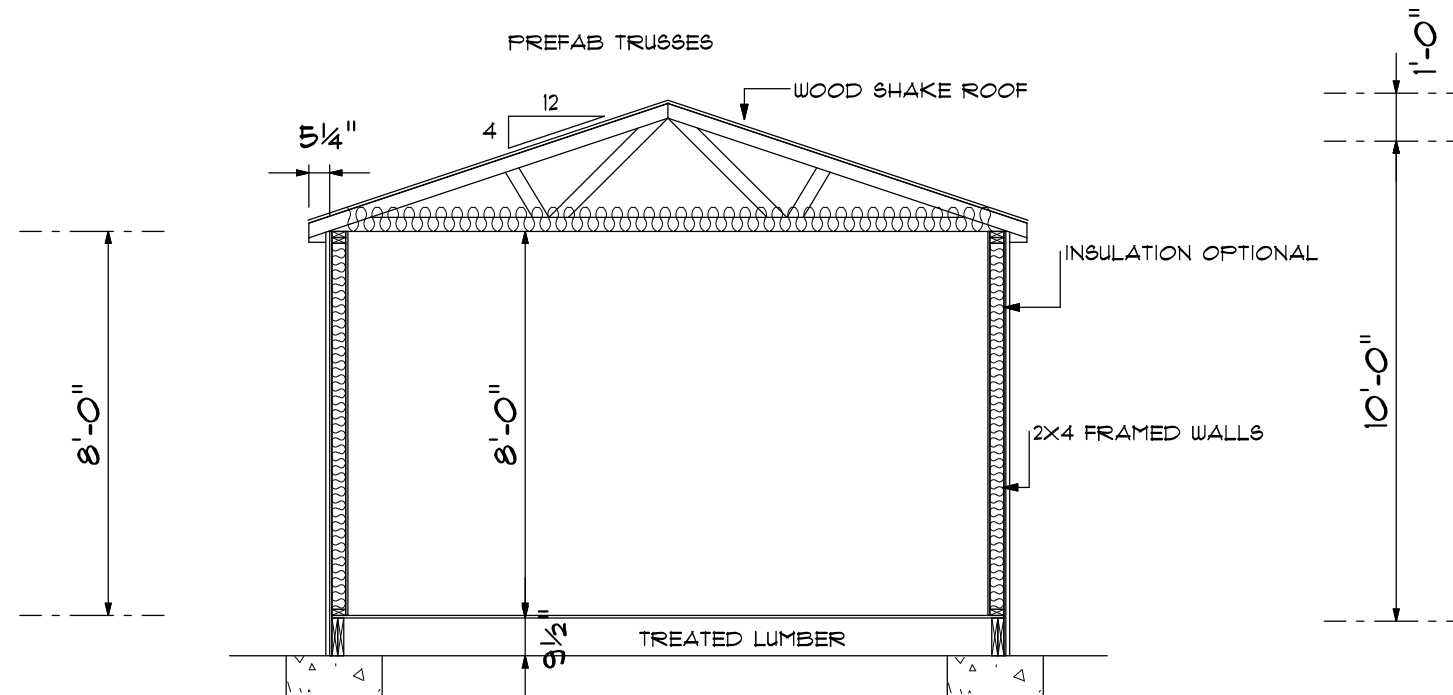

SECTION A

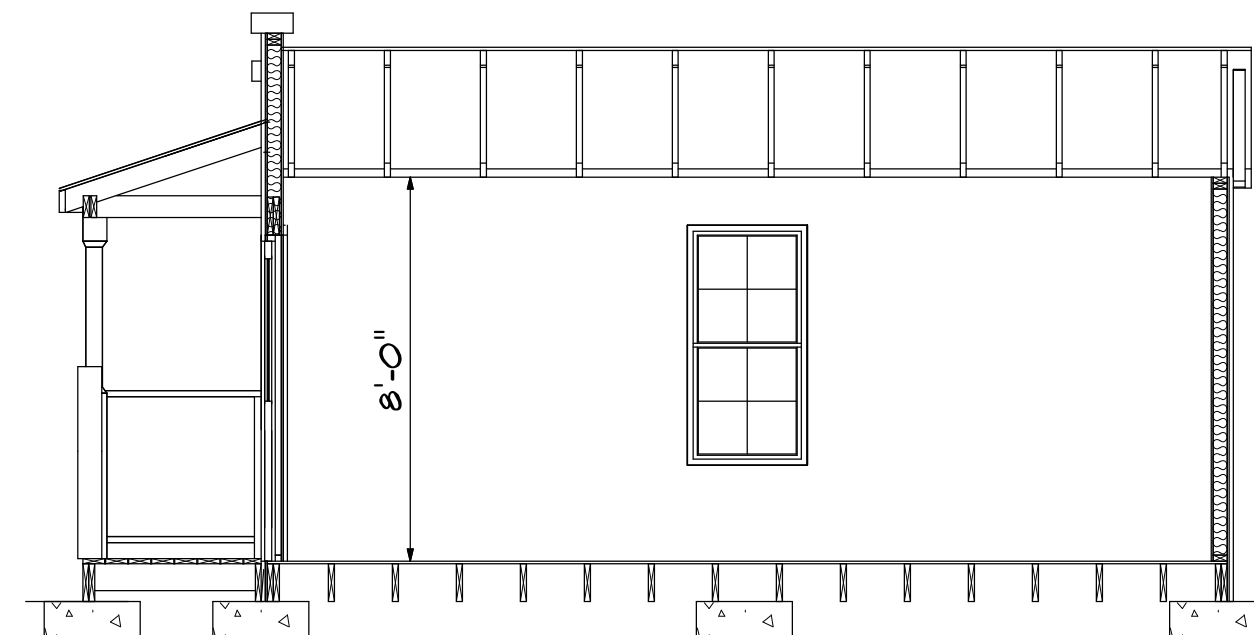

SECTION B

www.cabinsandsheds.com

These plans are the exclusive property of www.cabinsandsheds.com and are available for use, resale, reuse, ownership rights and modification through a special offer by cabinsandsheds.com to those who purchase plans as a collection from cabinsandsheds.com. All other reproduction and/or use is prohibited.

IT IS THE RESPONSIBILITY OF THE PURCHASER/BUILDER OF THIS PLAN TO INSURE THAT ALL LOCAL BUILDING CODES AND REQUIREMENTS ARE MET. (STRUCTURAL, SEISMIC, SNOW, WIND, HVAC, ELECTRICAL, ETC.)

SECTIONS

SINGLE USE FOR:

cabinsandsheds

SCALE: 1/4" = 1'-0"
DATE: August 13, 2008

DRAWING NUMBER: SHEET 3

APPROVED

DRAWN BY

REVISED

PLAN NAME: SHED SALOON