



NORTH ELEVATION

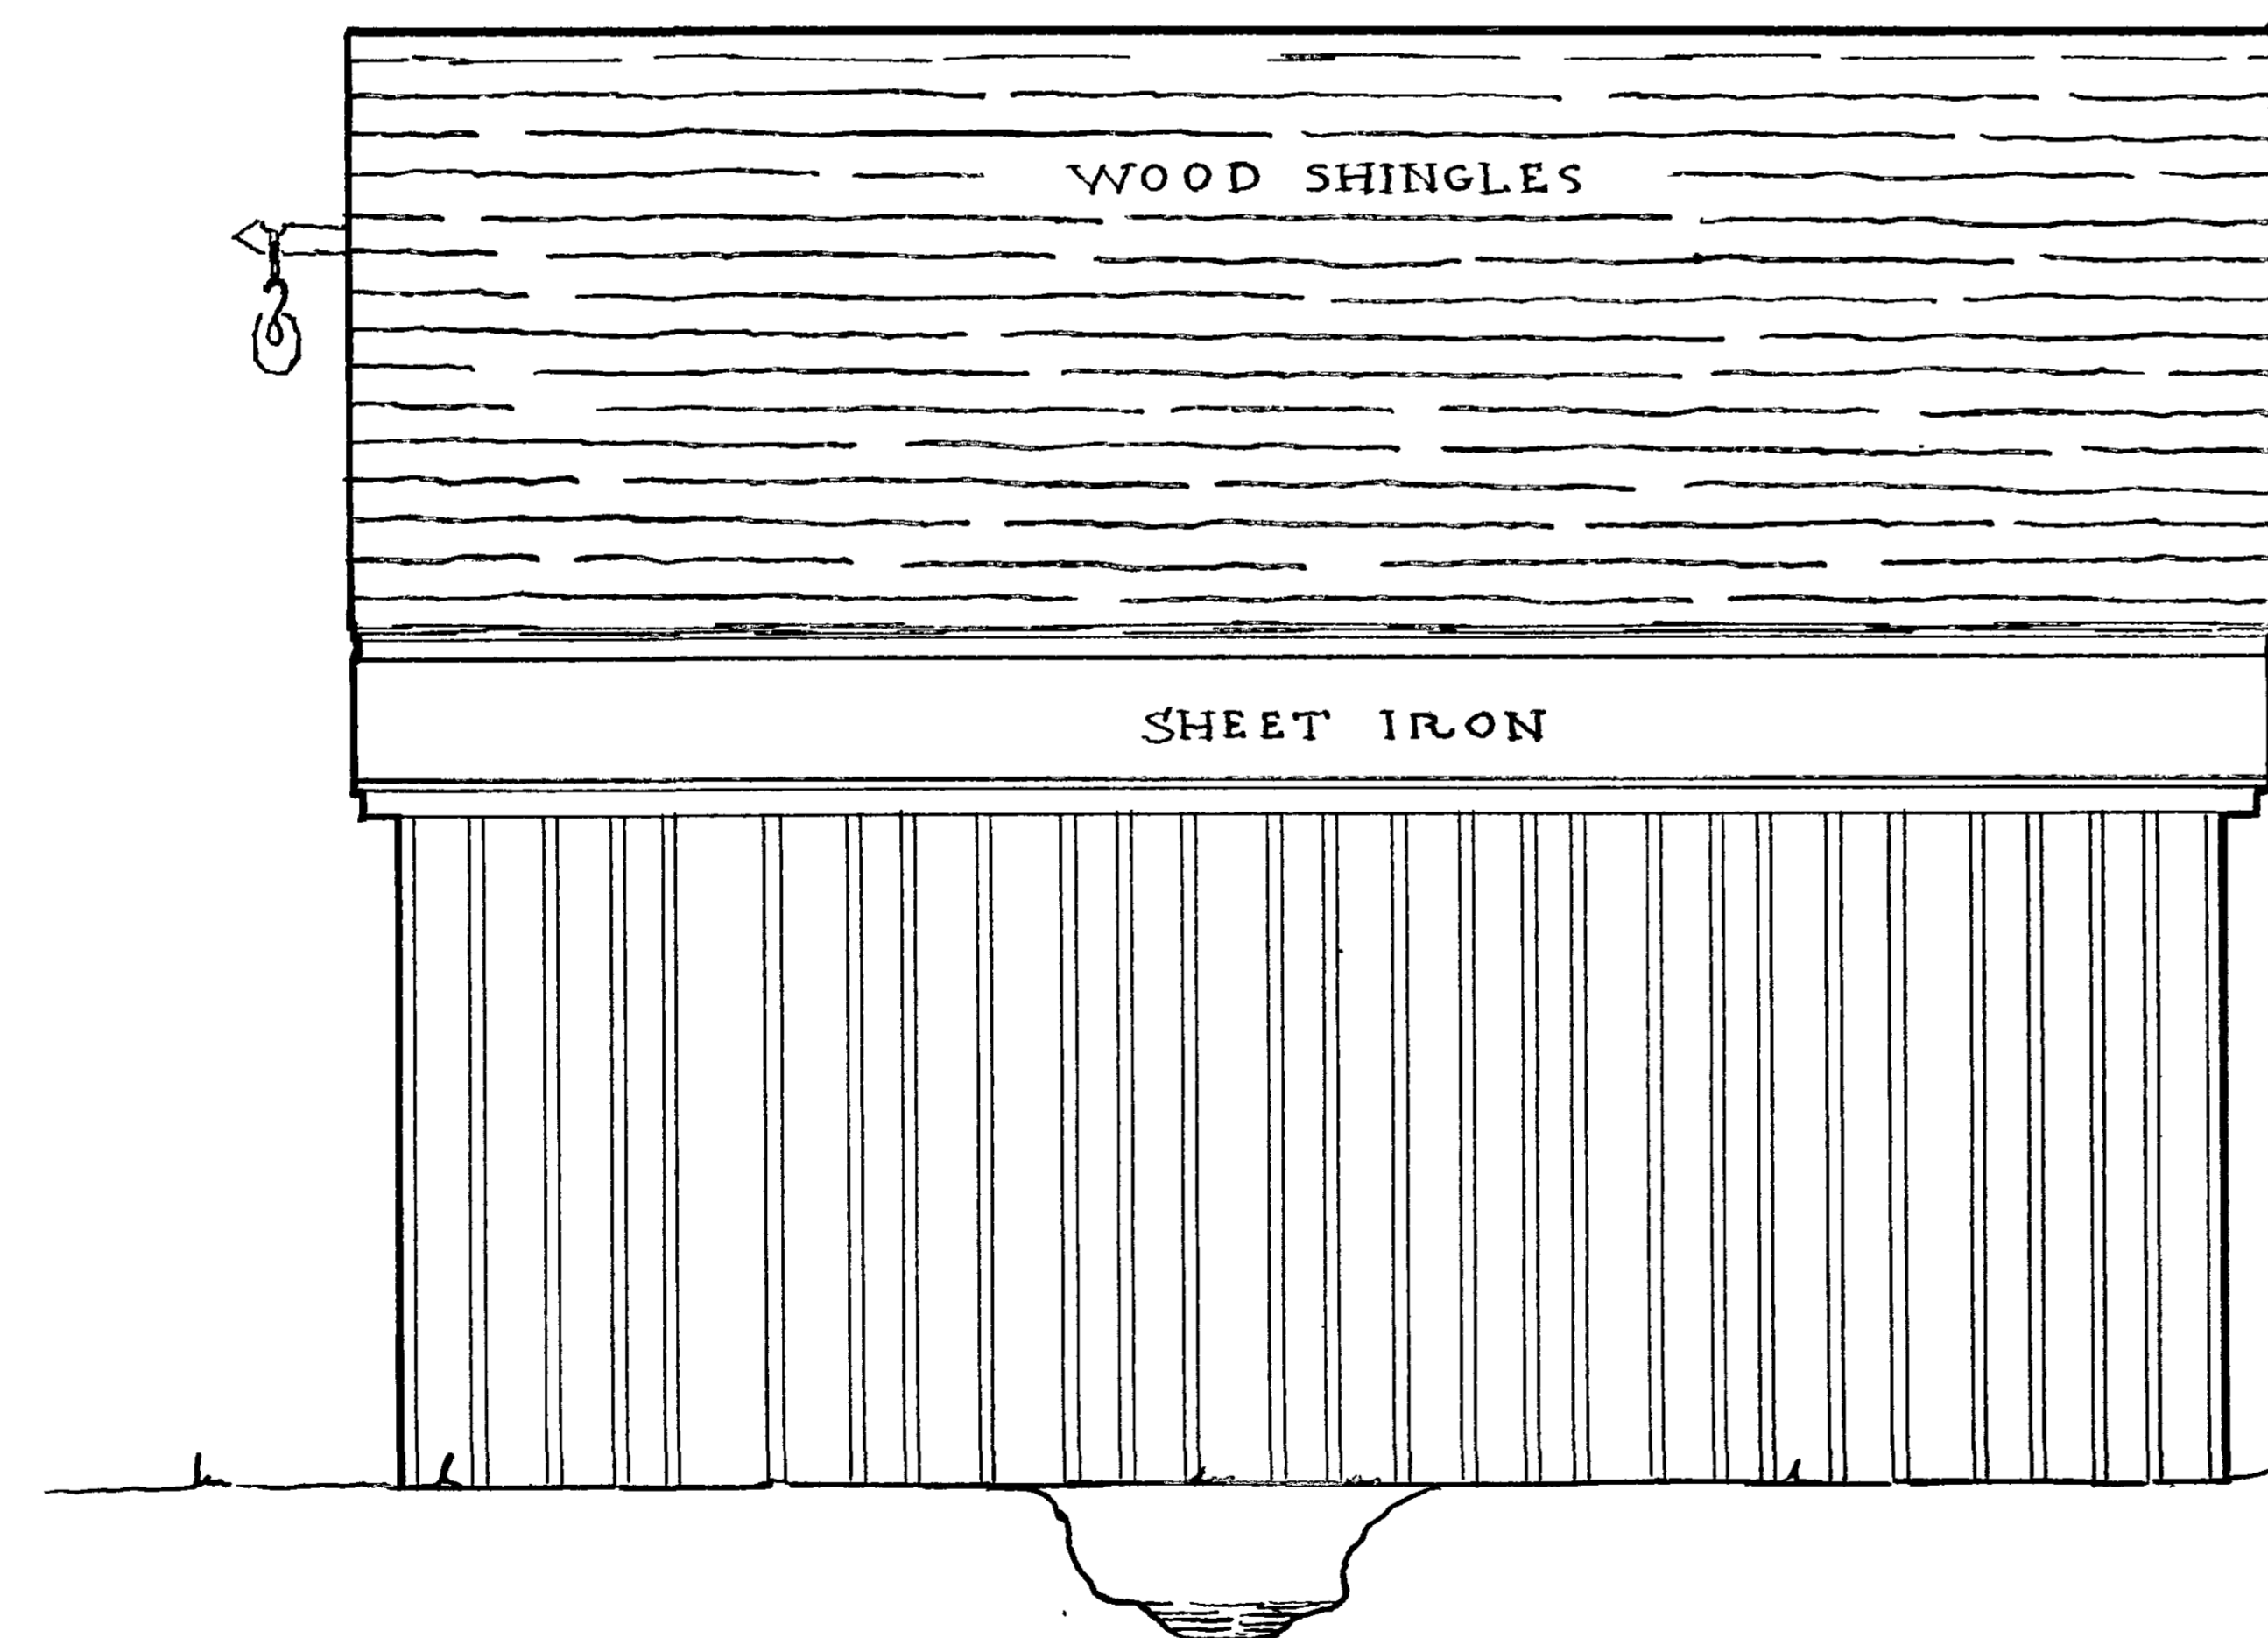



EAST ELEVATION

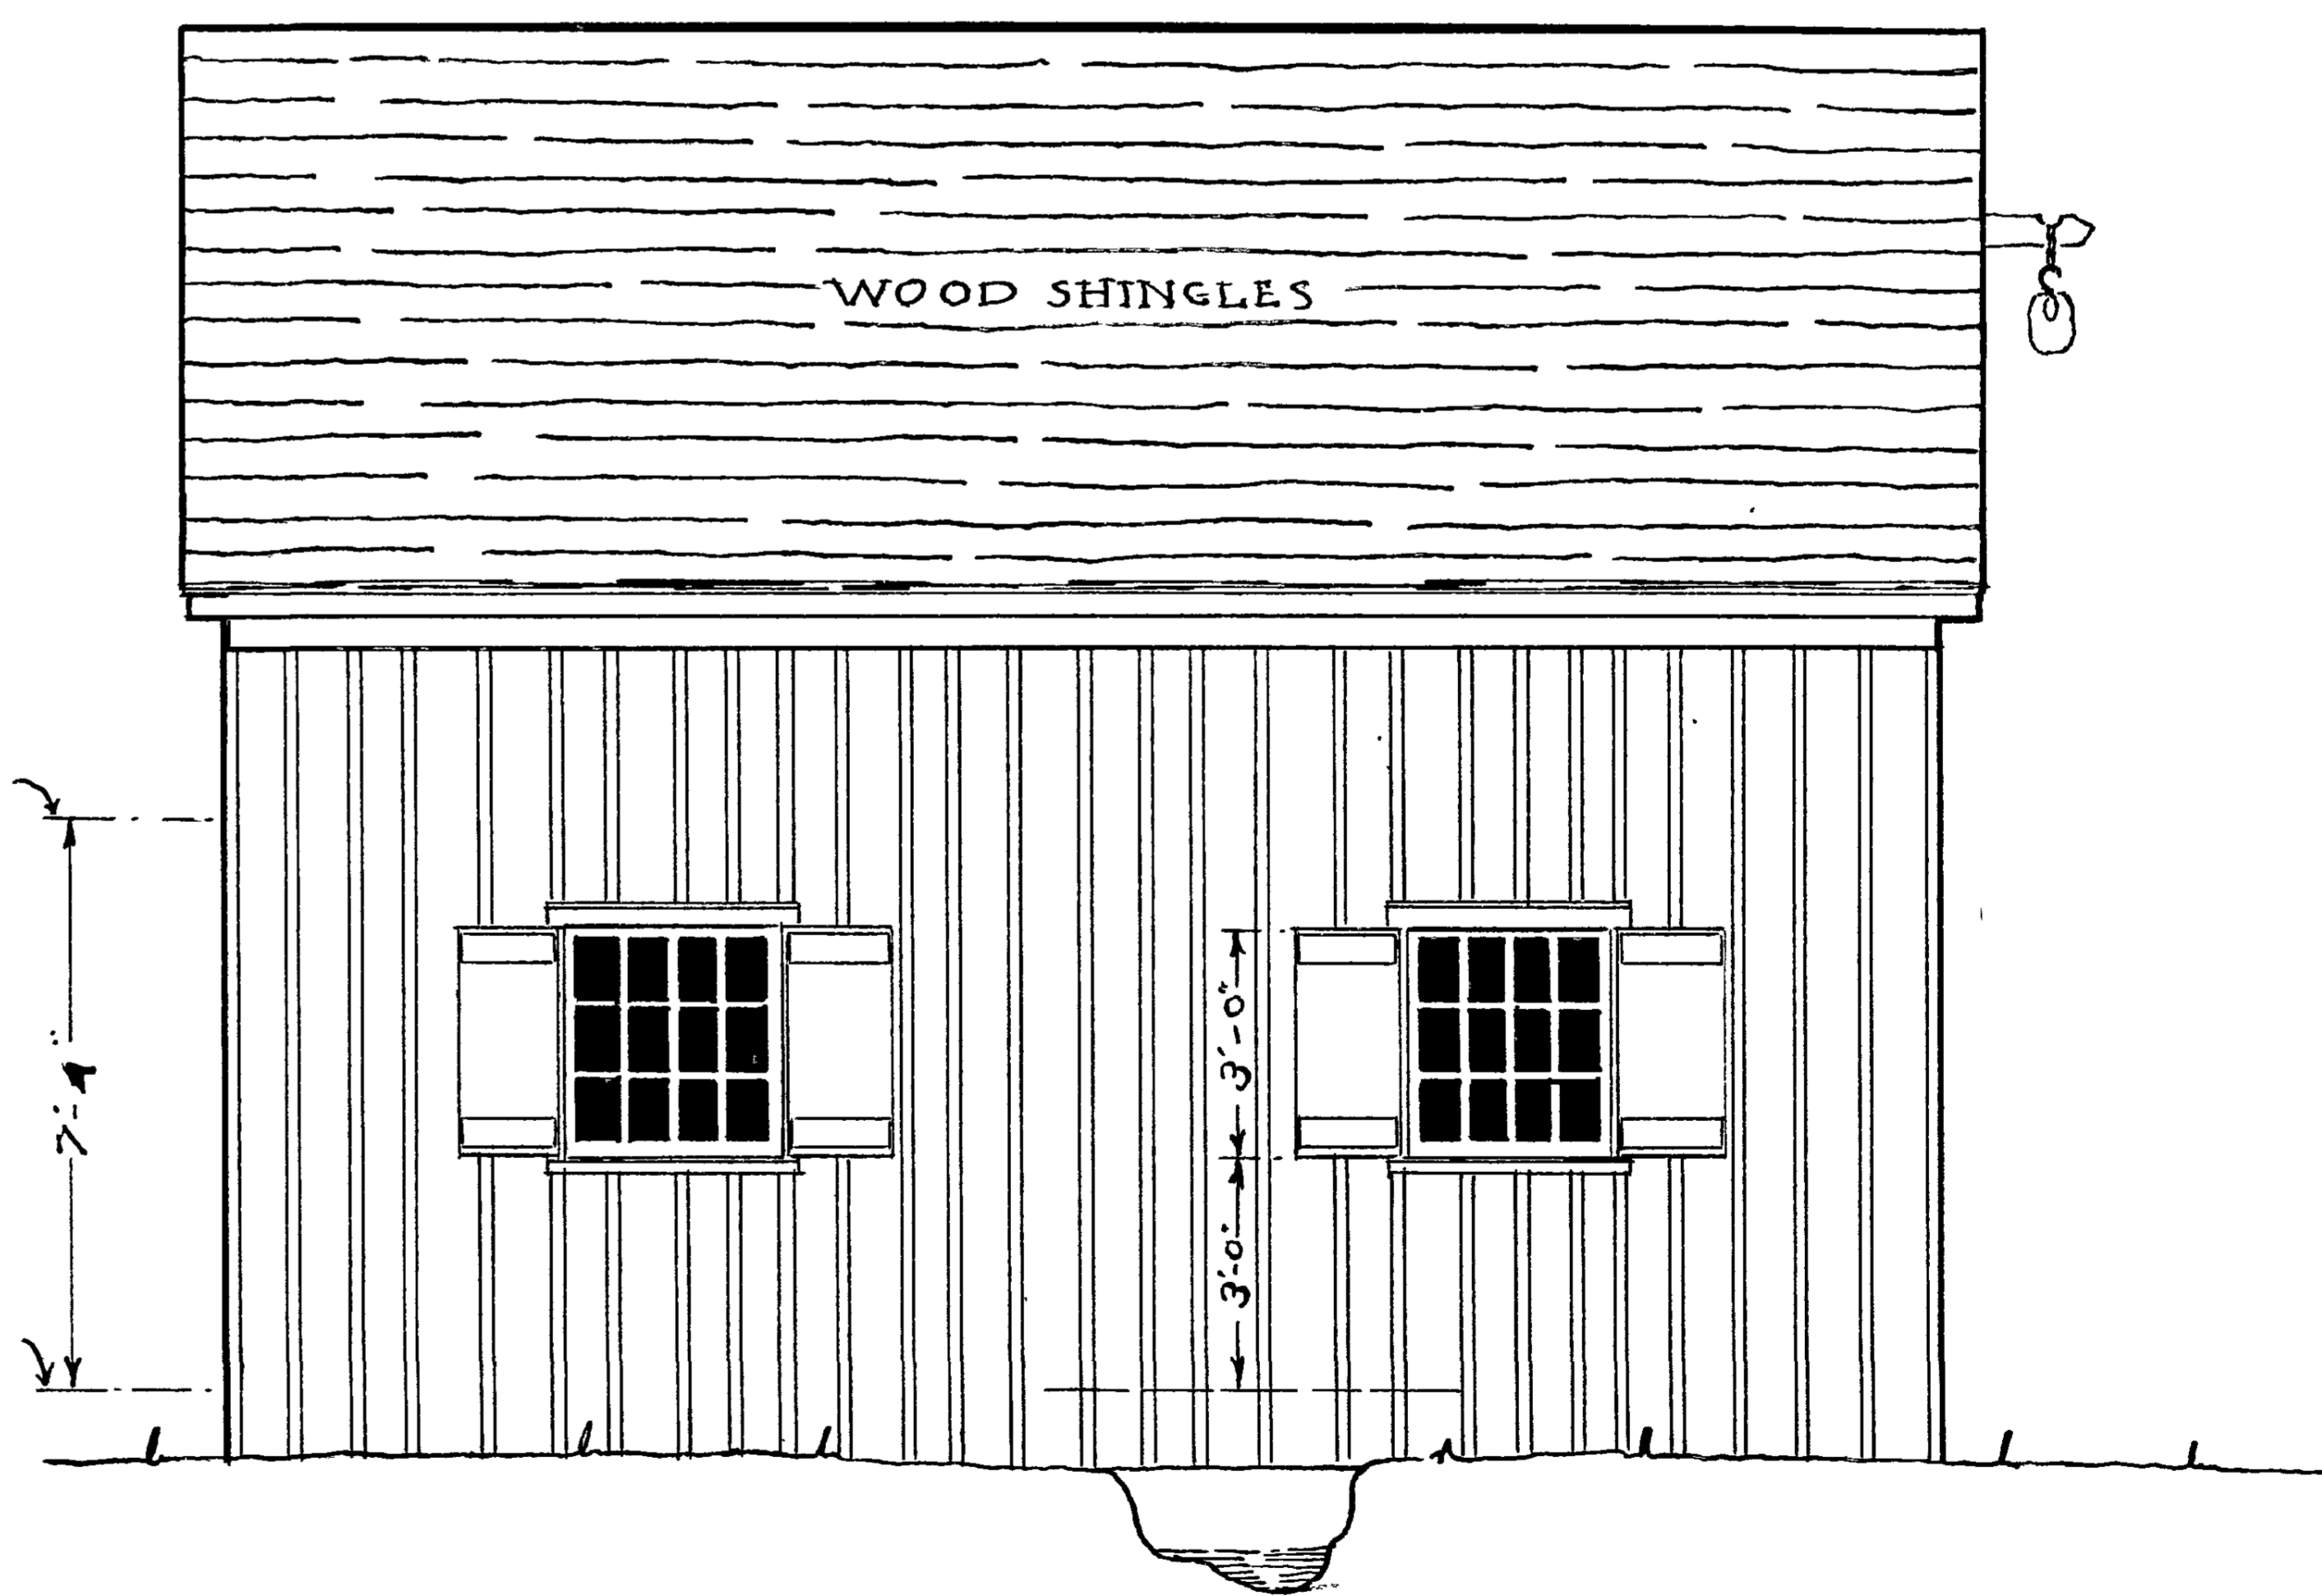



WEST ELEVATION

WALLACE DUNLOP  
J.D. HOWARD DEL'S

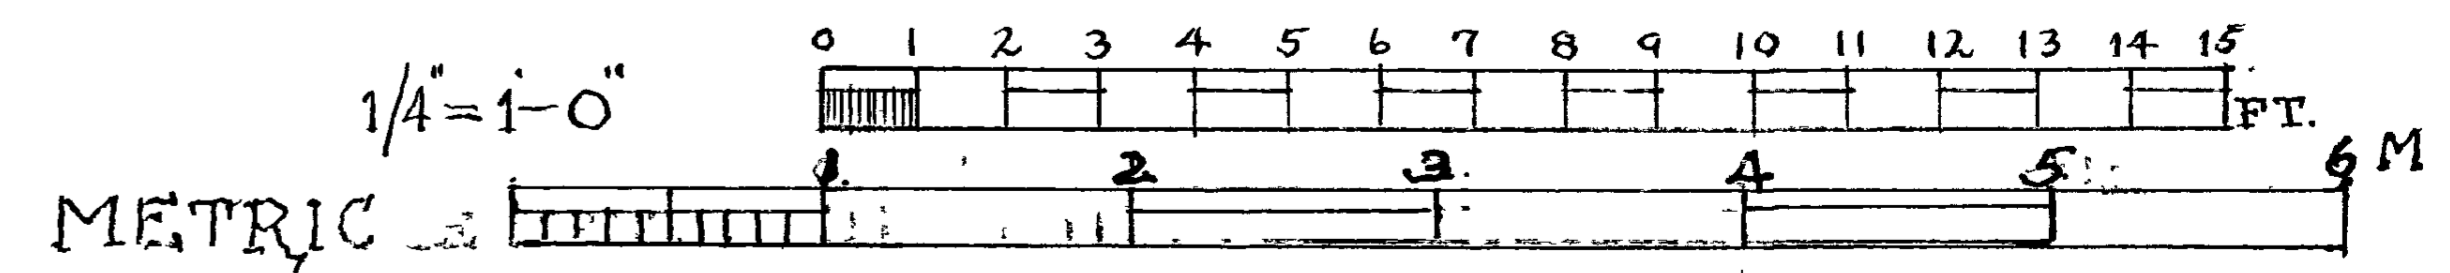

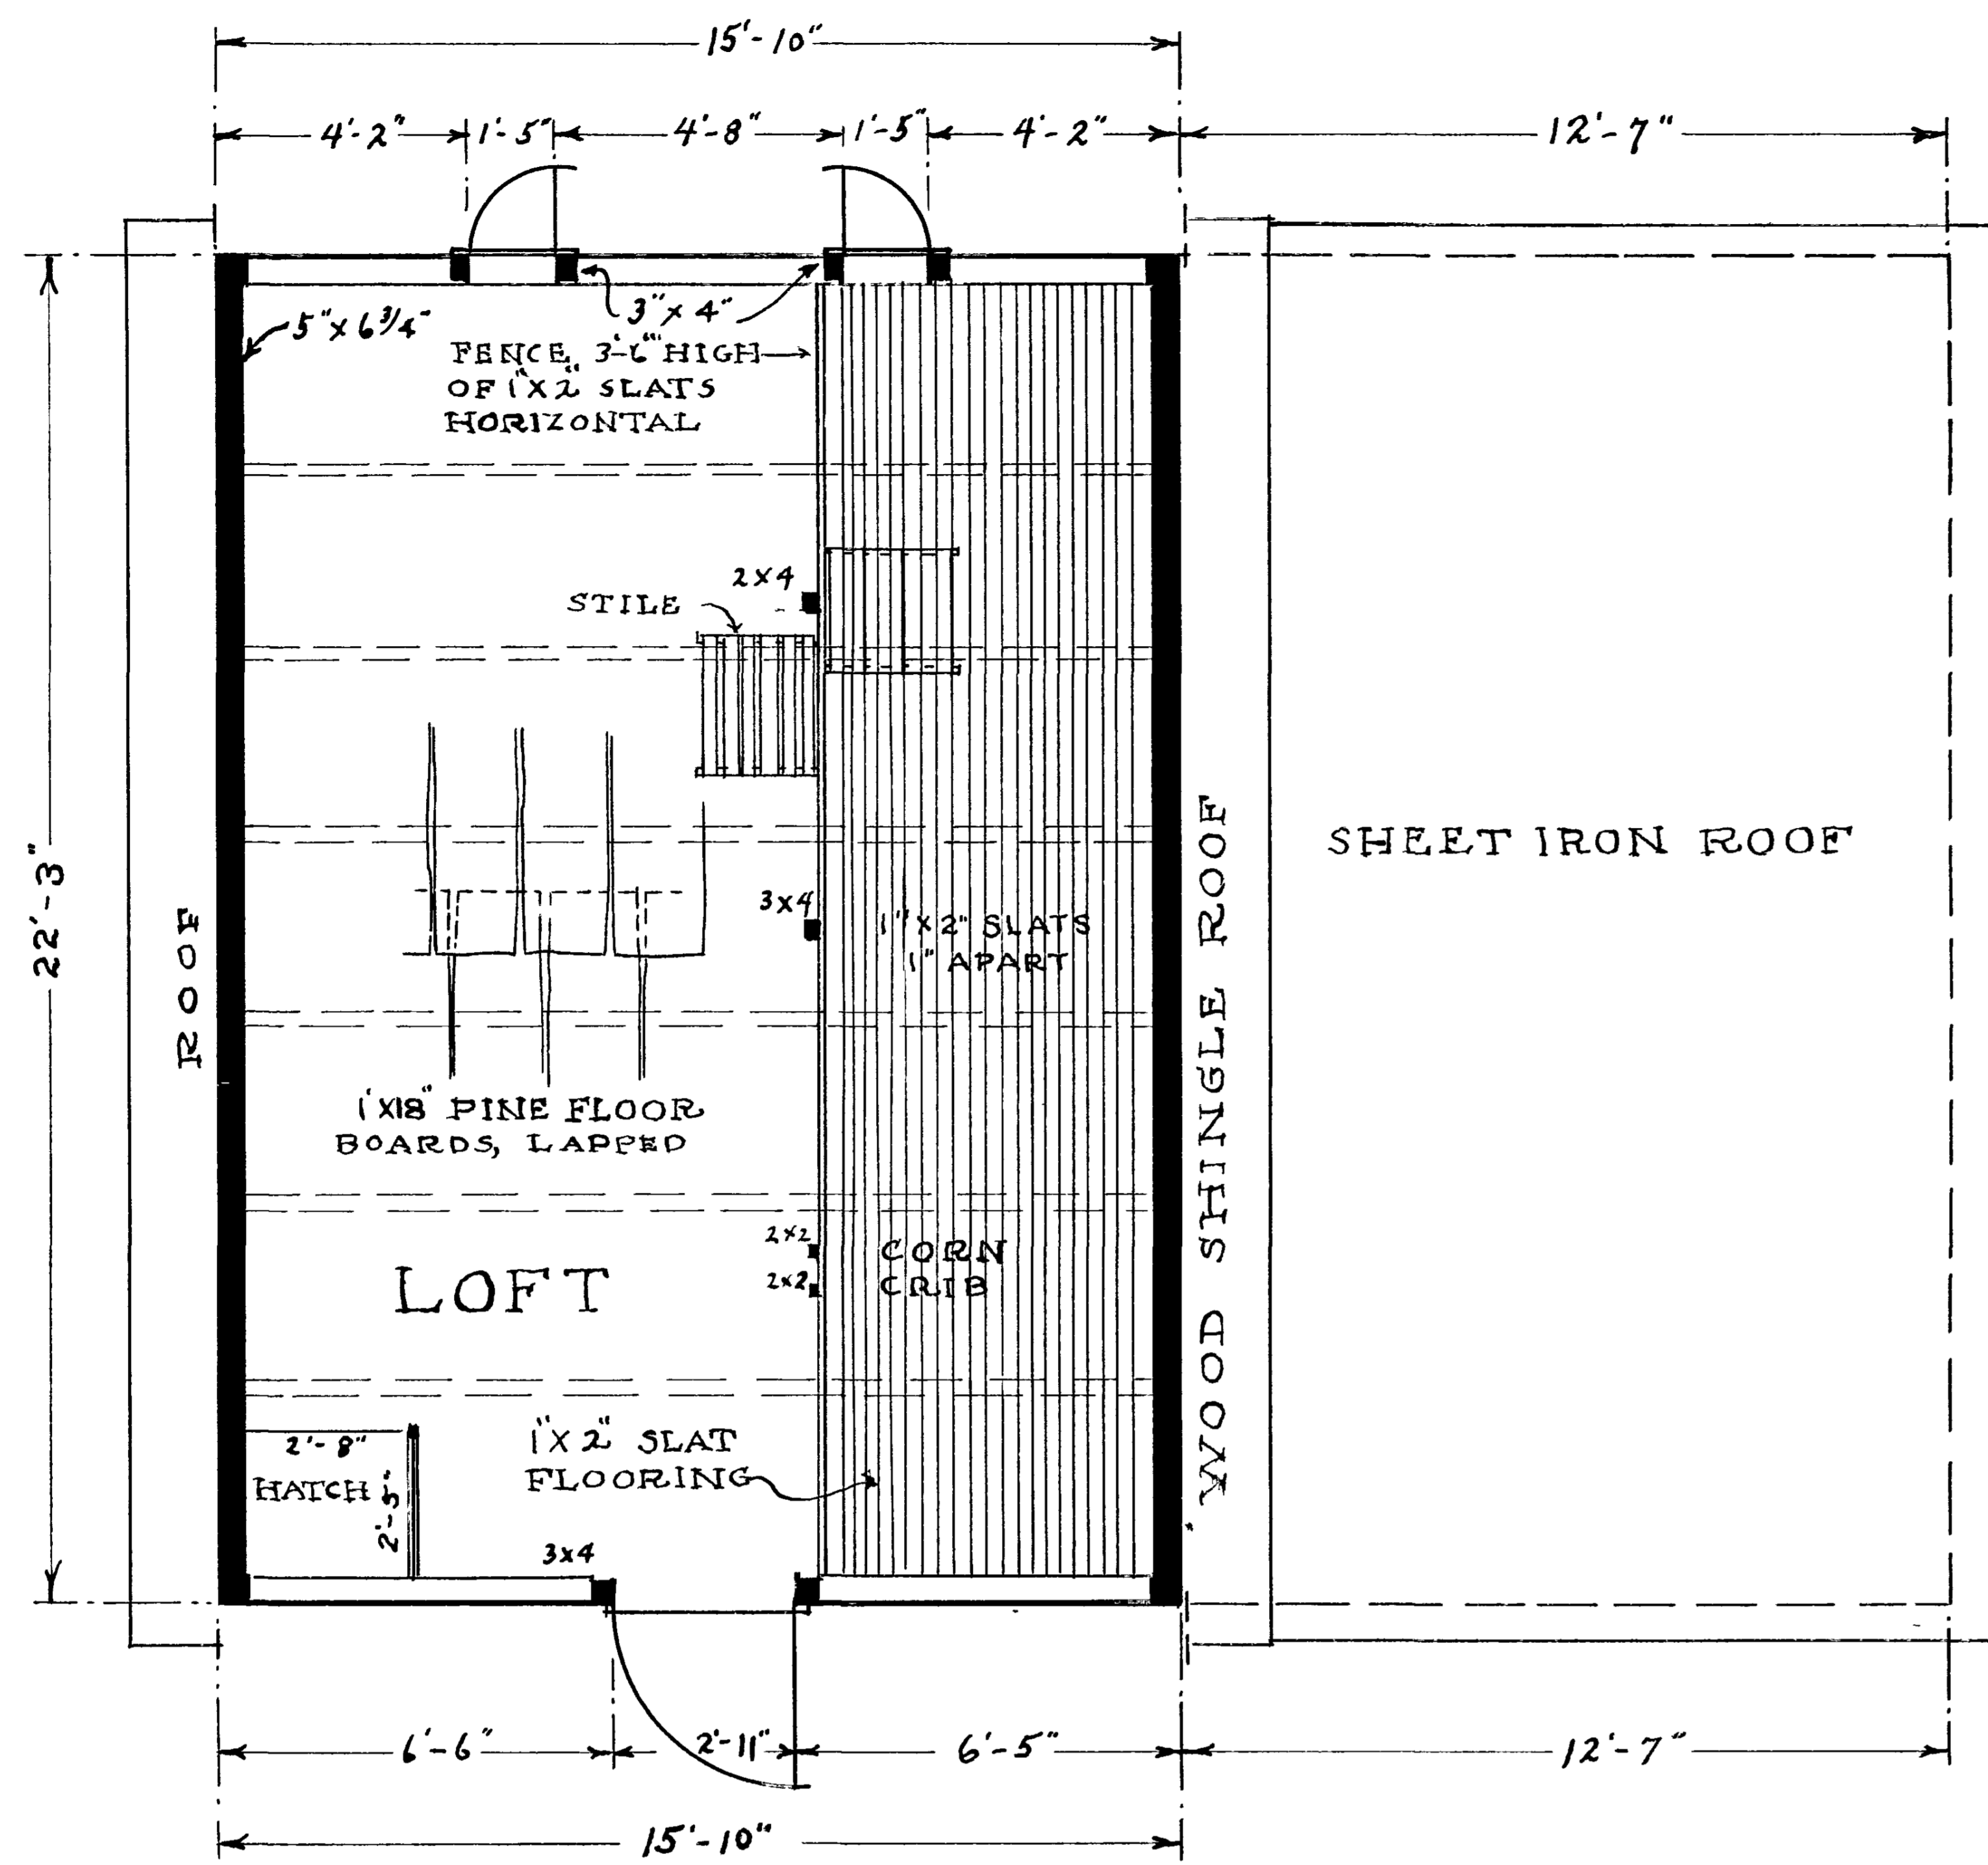


- SECOND FLOOR PLAN -

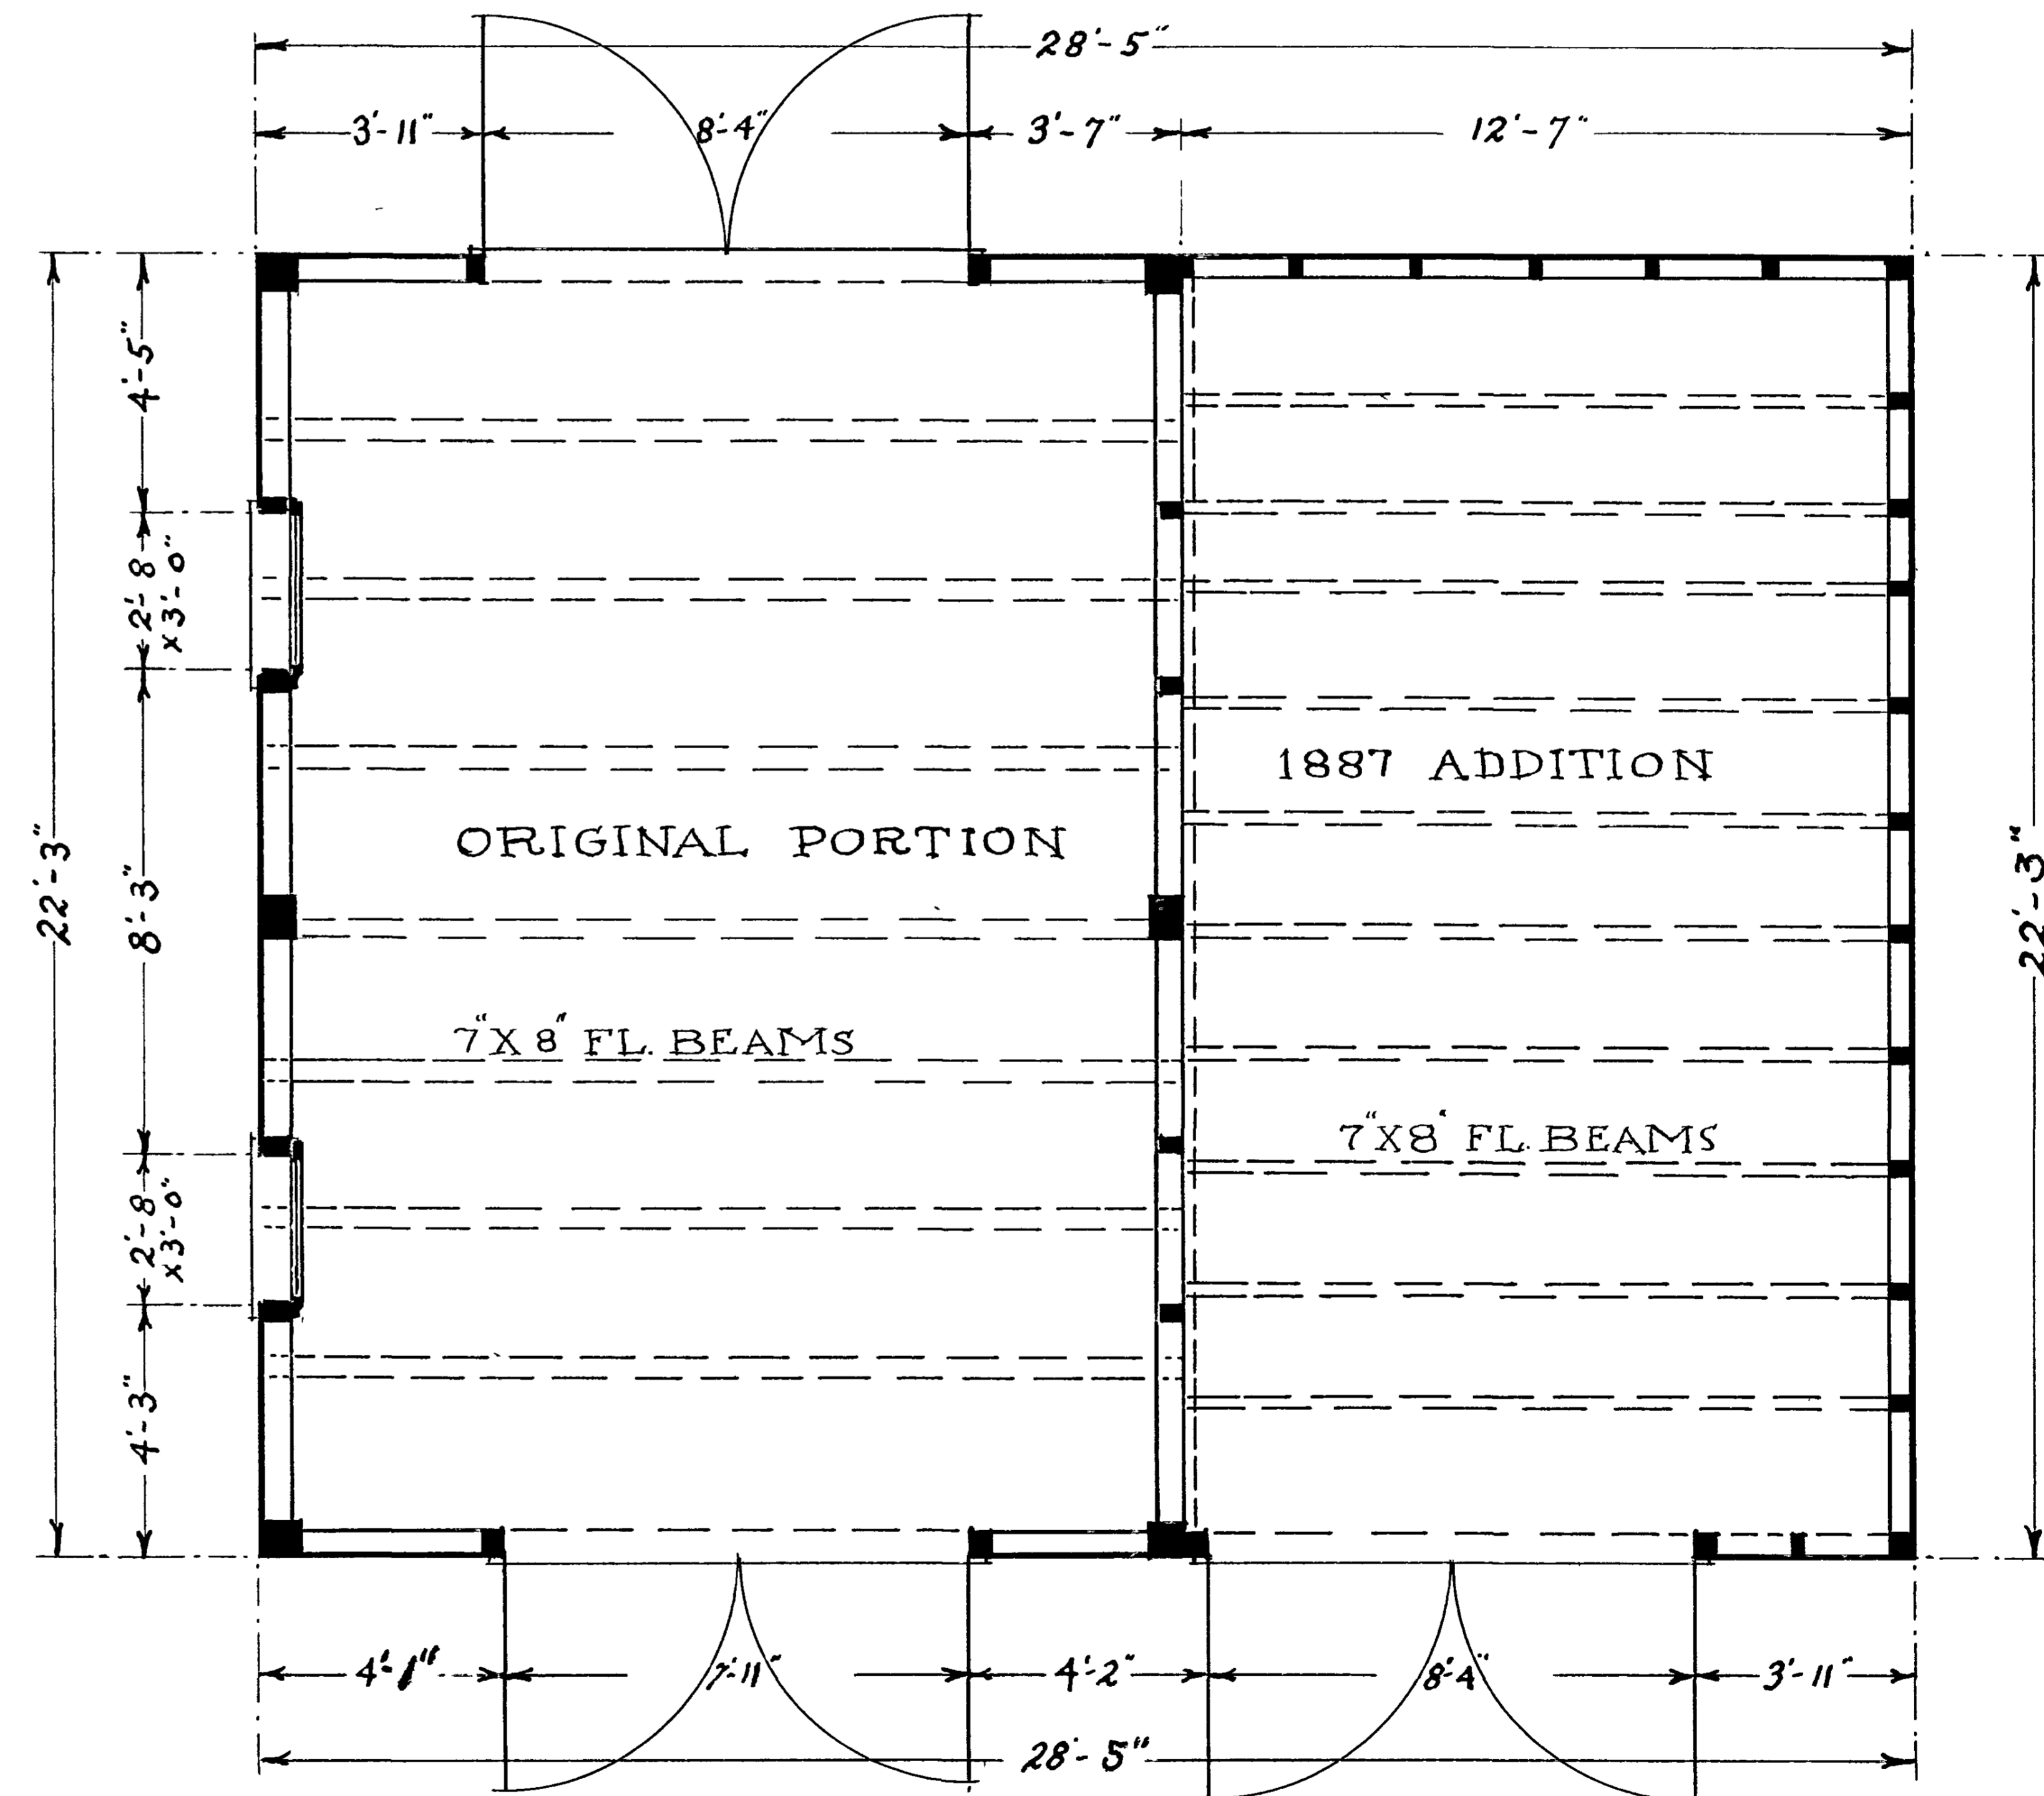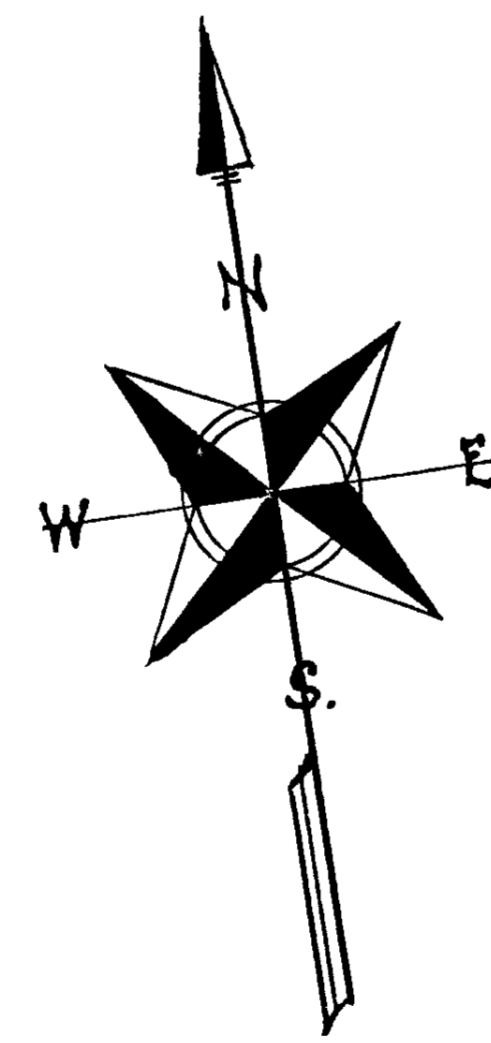

- FIRST FLOOR PLAN -

WALLACE DUNLOP } DEL'S  
 U.D. HOWARD }

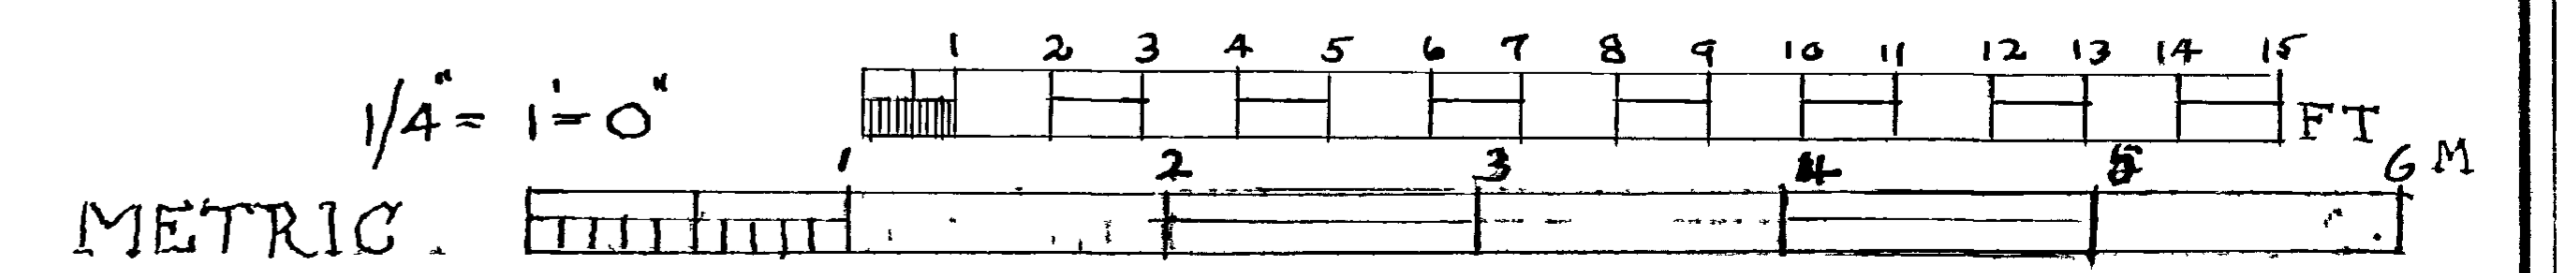

U.S. DEPARTMENT OF THE INTERIOR  
 OFFICE OF NATIONAL PARKS, BUILDINGS, AND RESERVATIONS  
 BRANCH OF PLANS AND DESIGN

NAME OF STRUCTURE  
 • THE BANTA BARN •  
 • HOWLAND AVENUE - BOROUGH OF PARAMUS - NEW JERSEY •








SURVEY NO.  
 6-163  
 -A

HISTORIC AMERICAN  
 BUILDINGS SURVEY  
 SHEET 62 OF 7 SHEETS

INDEX NO.

ISOMETRIC VIEW OF  
CONSTRUCTION.  
S.W. CORNER

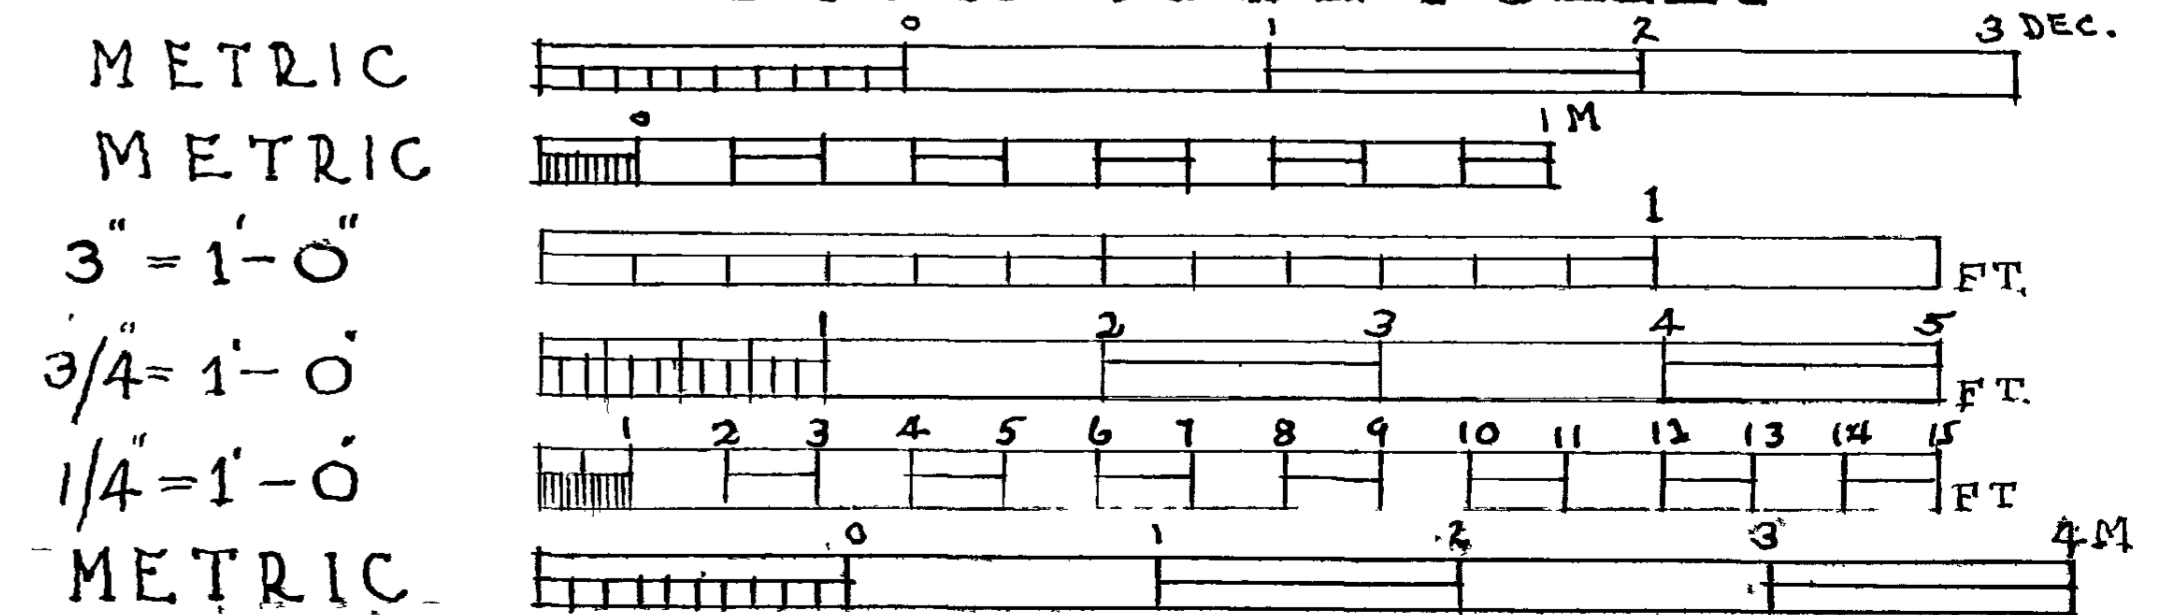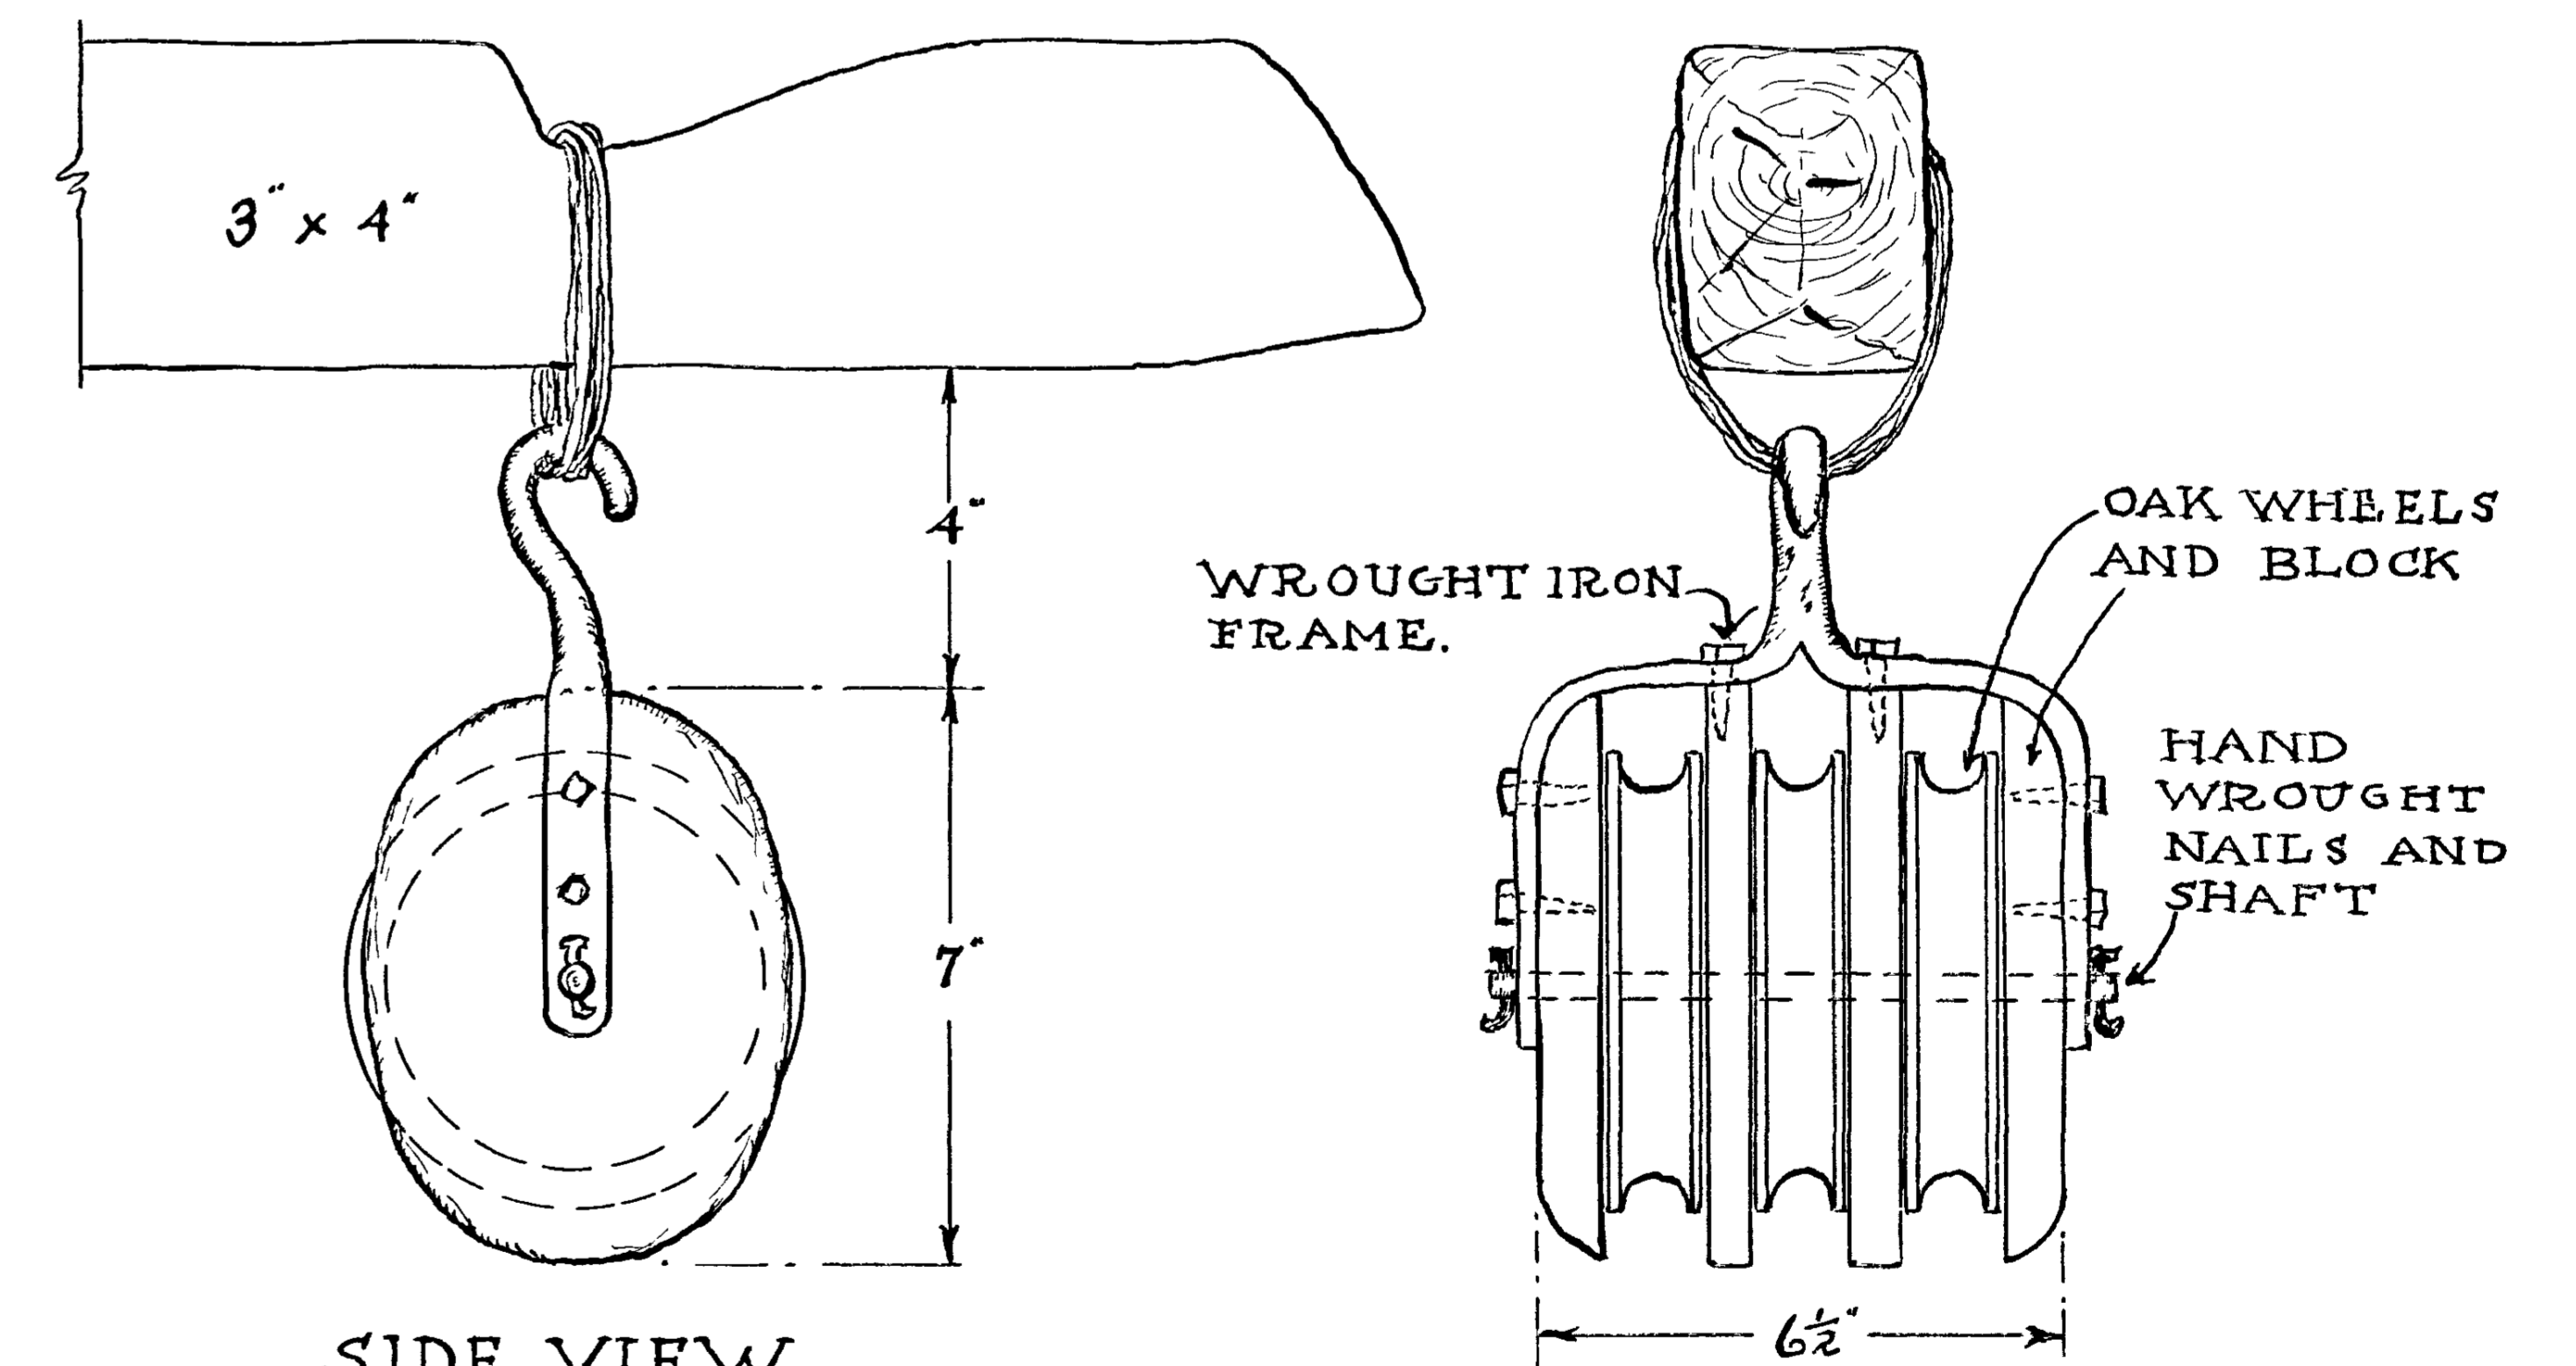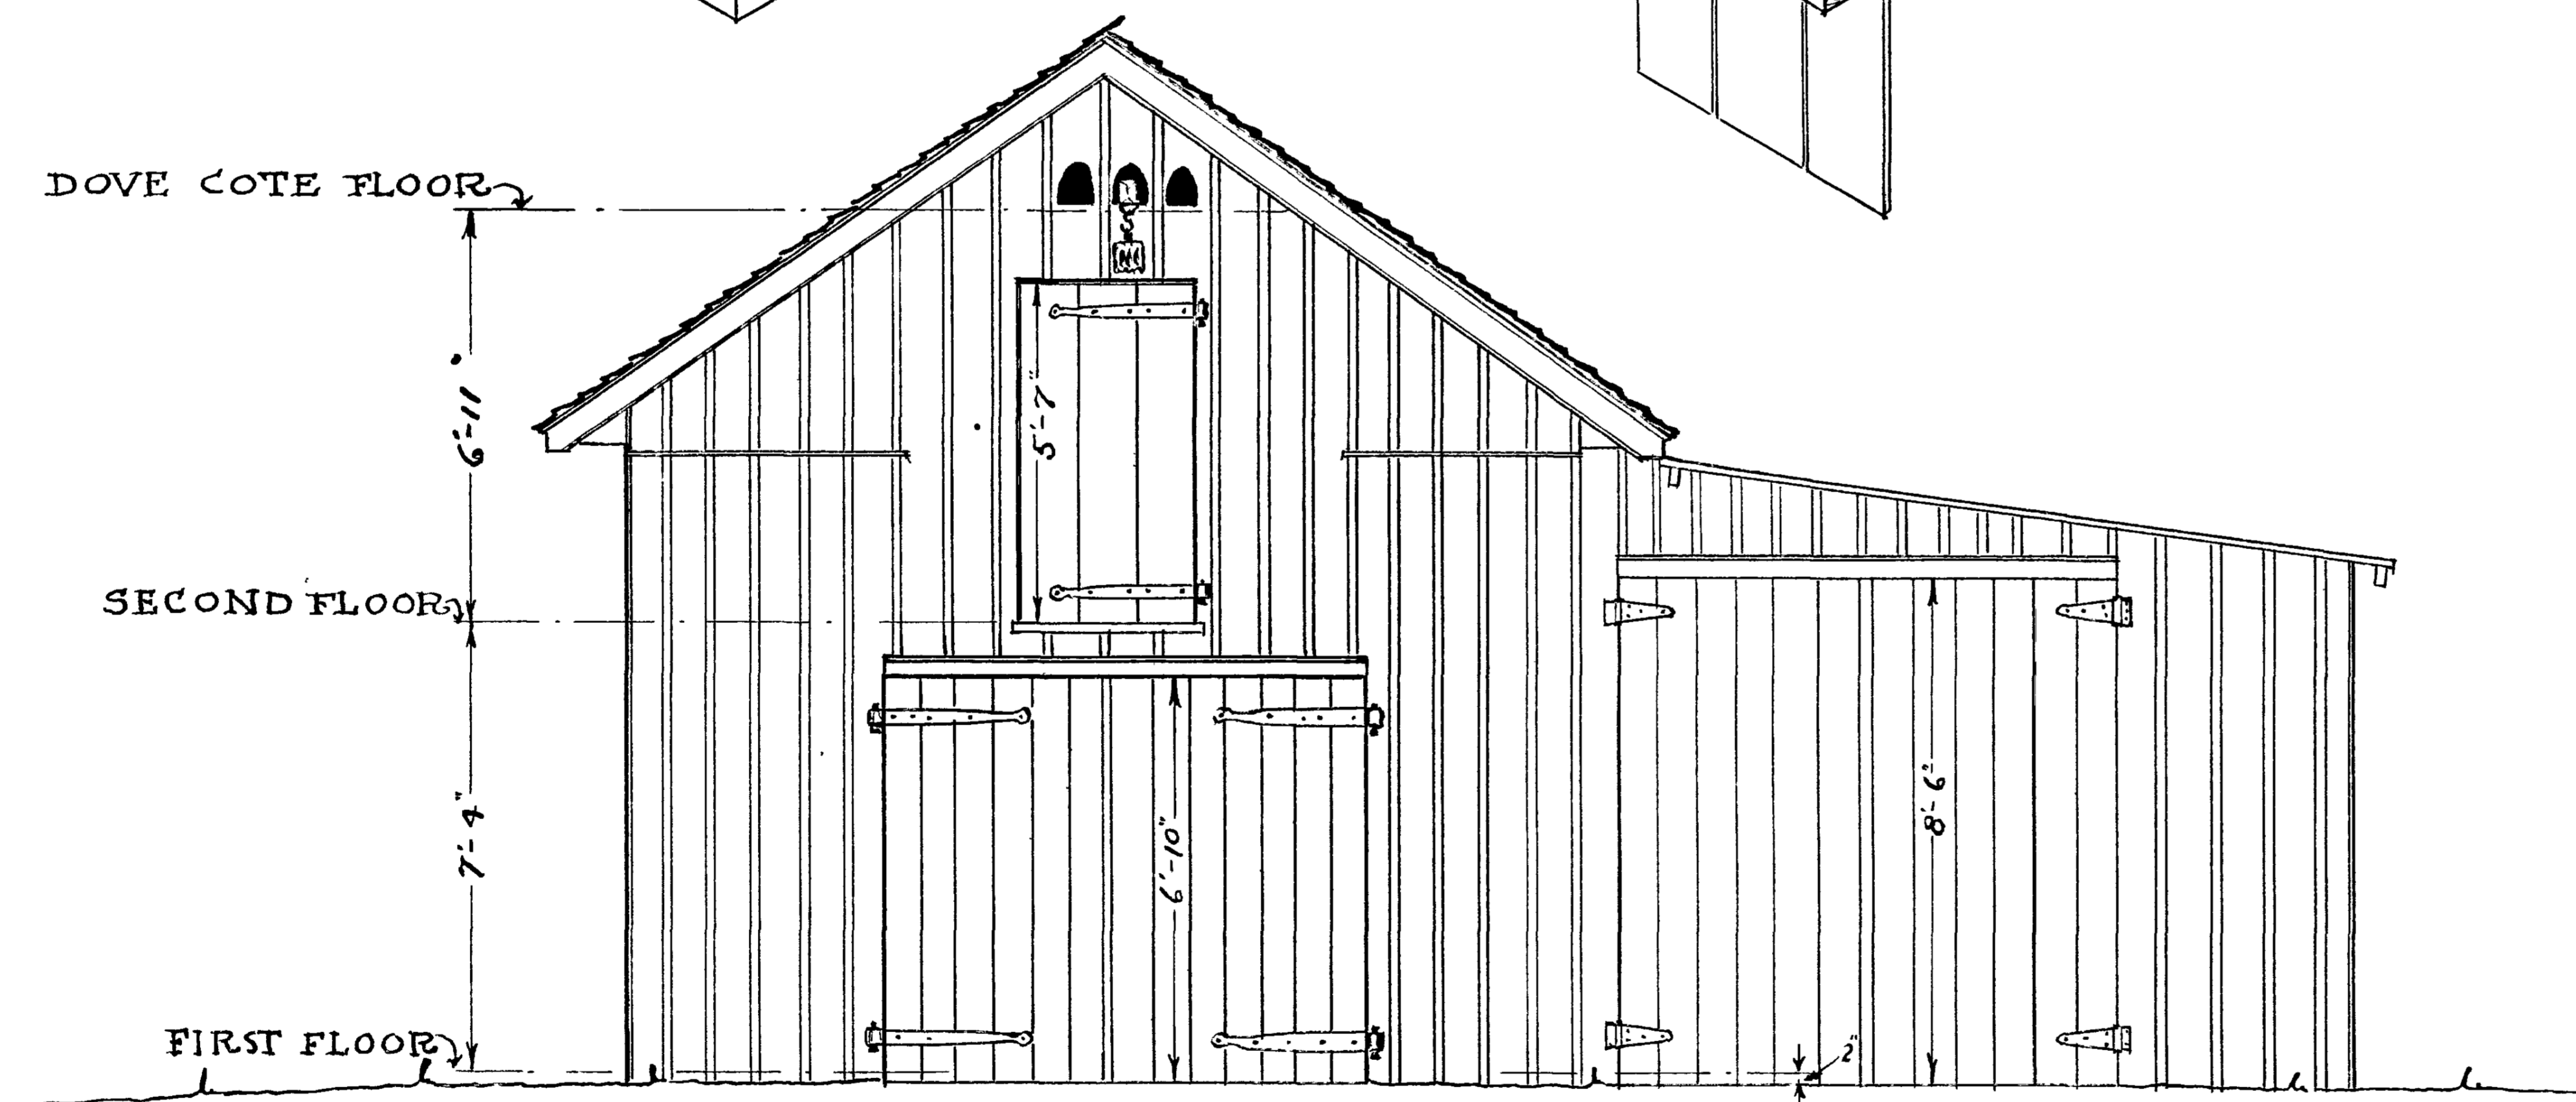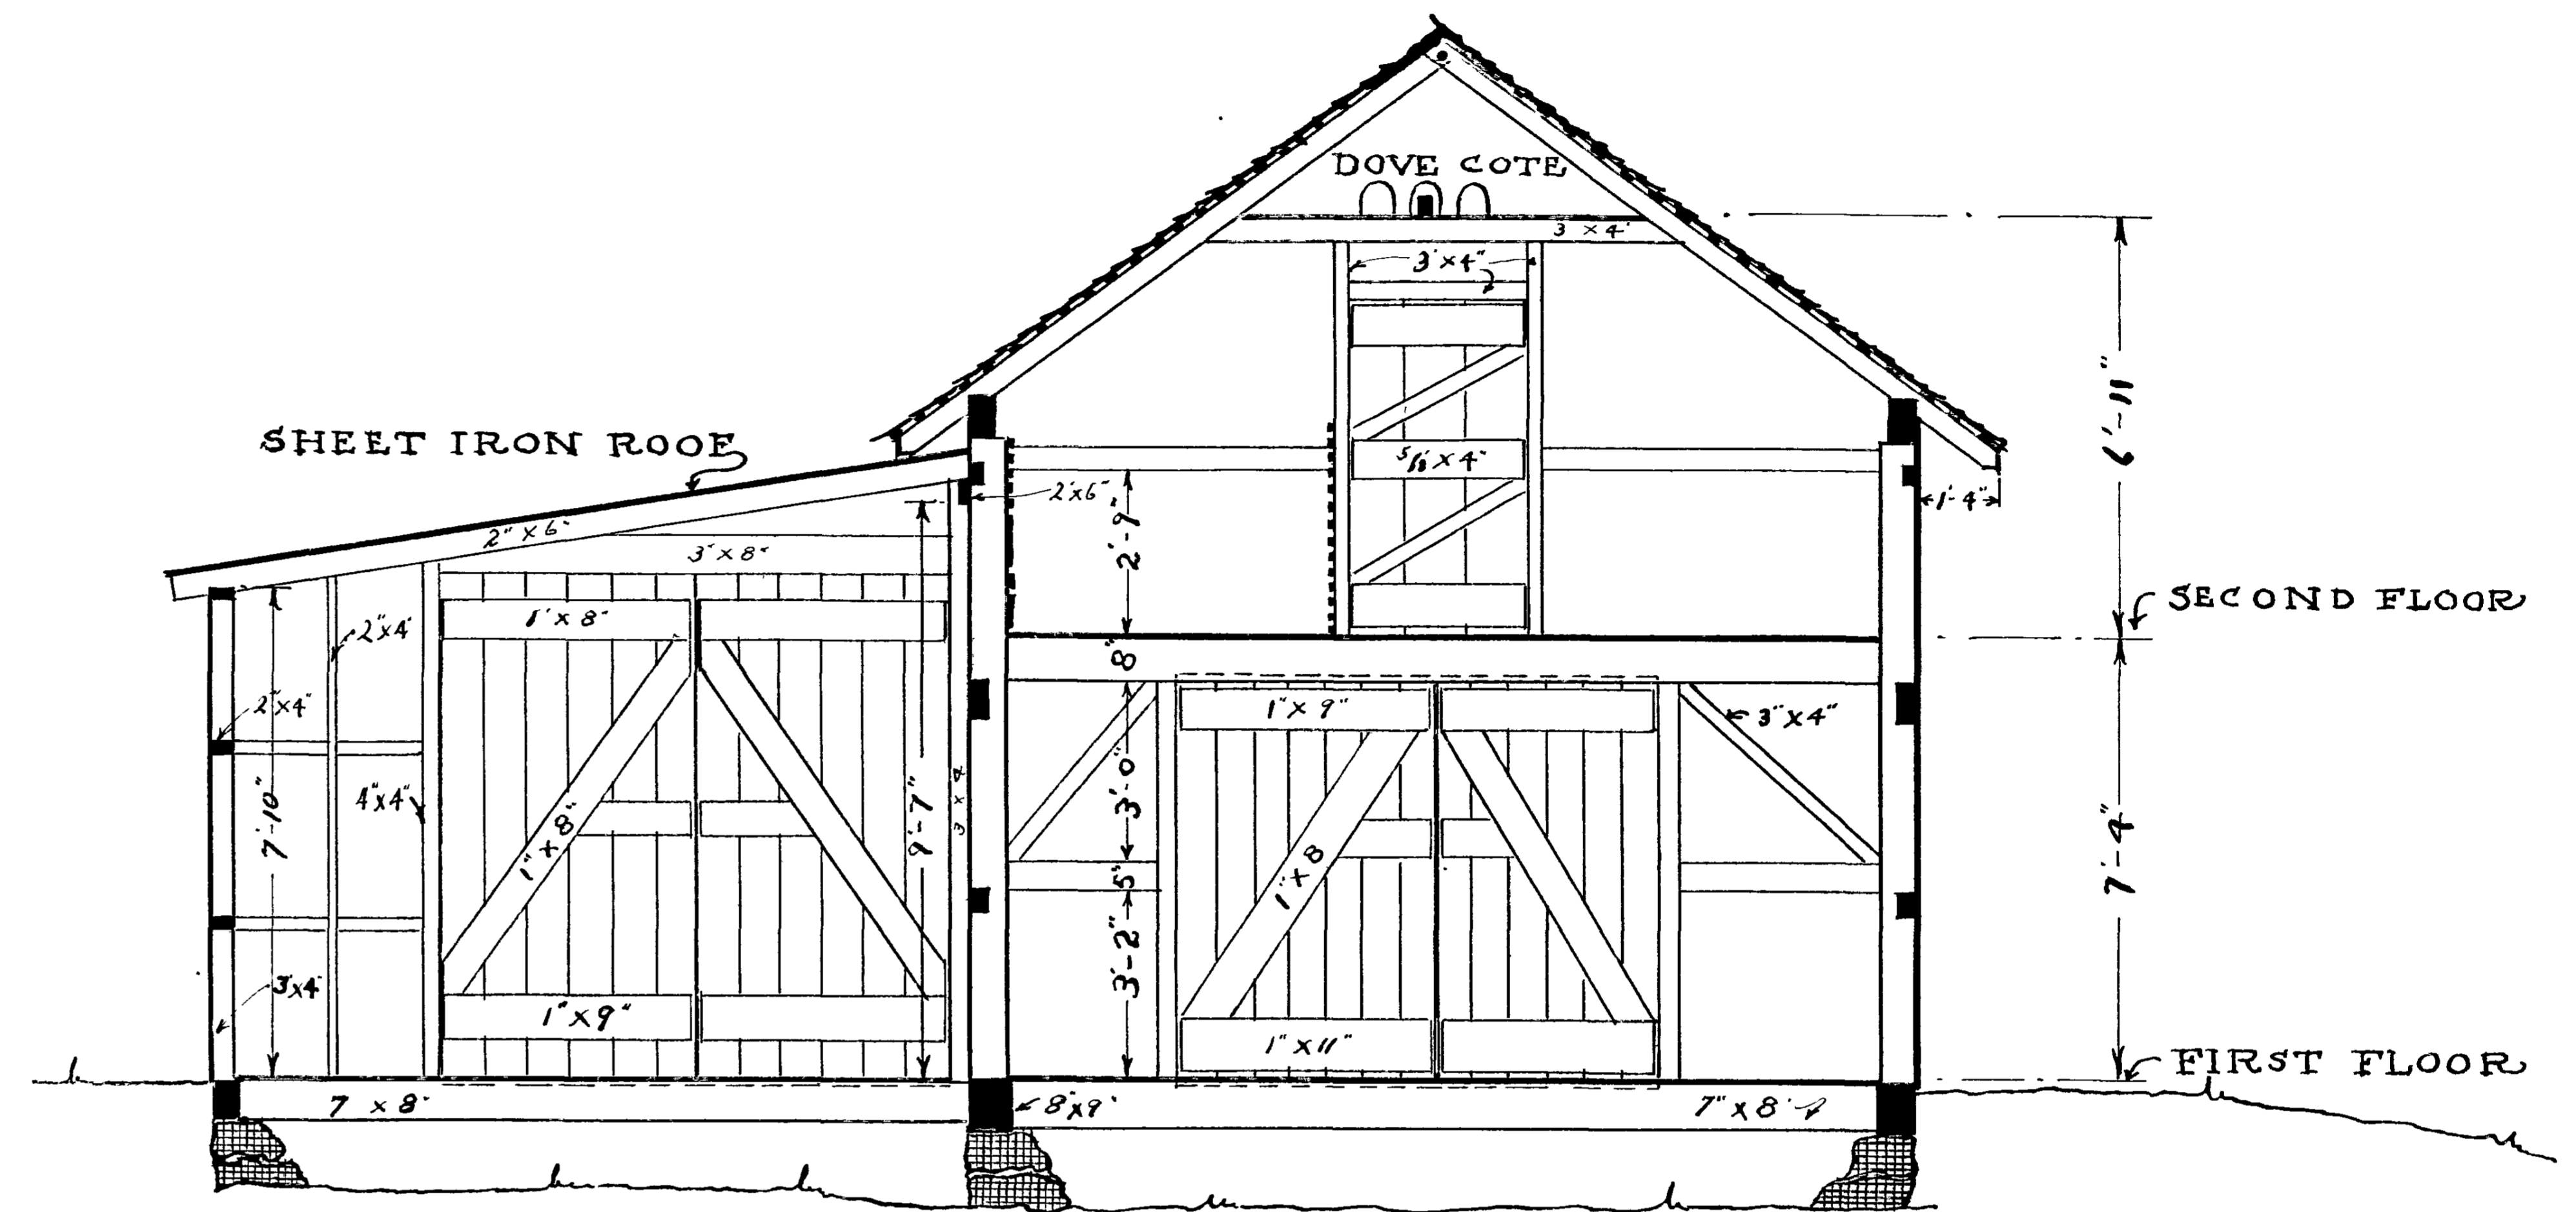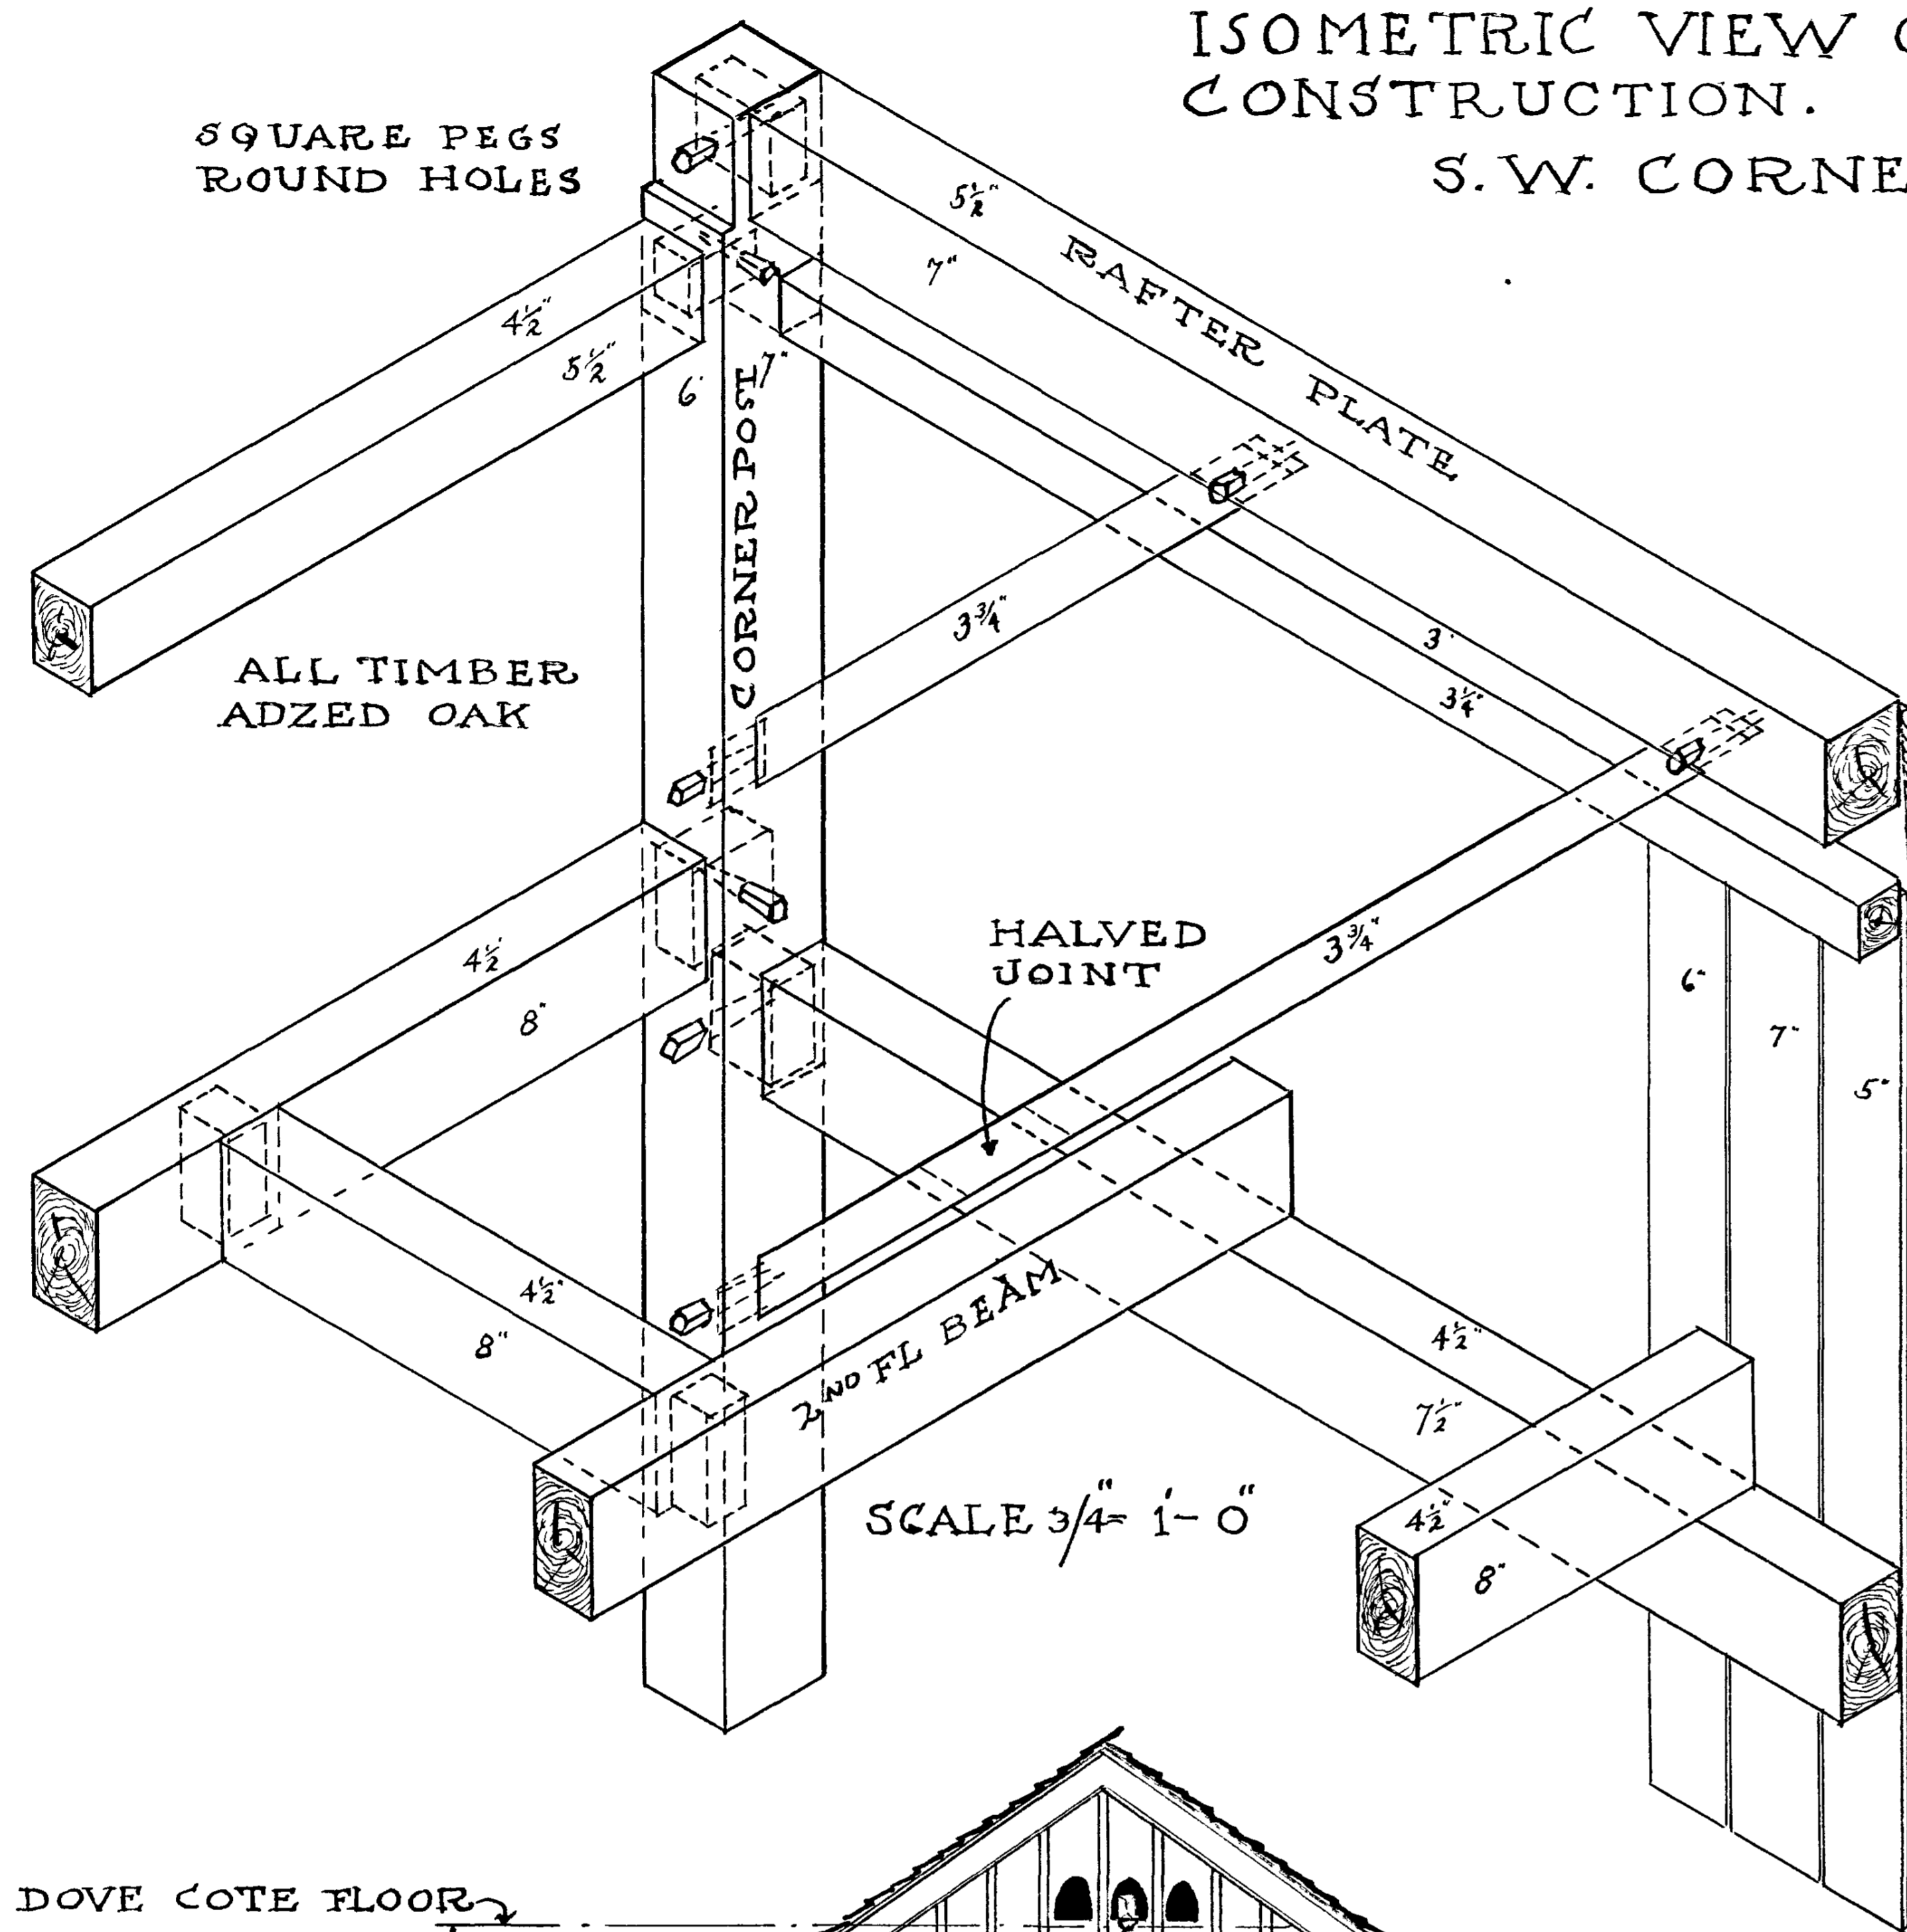

WALLACE DUNLOP DELS  
J.D. HOWARD

U.S. DEPARTMENT OF THE INTERIOR  
OFFICE OF NATIONAL PARKS, BUILDINGS, AND RESERVATIONS  
BRANCH OF PLANS AND DESIGN

NAME OF STRUCTURE  
THE BANTA BARN  
HOWLAND AVENUE - BOROUGH OF PARAMUS - NEW JERSEY



SURVEY NO.  
6-163  
-A

HISTORIC AMERICAN  
BUILDINGS SURVEY  
SHEET 7 OF 7 SHEETS

INDEX NO.